



CUP-120-81 Plans

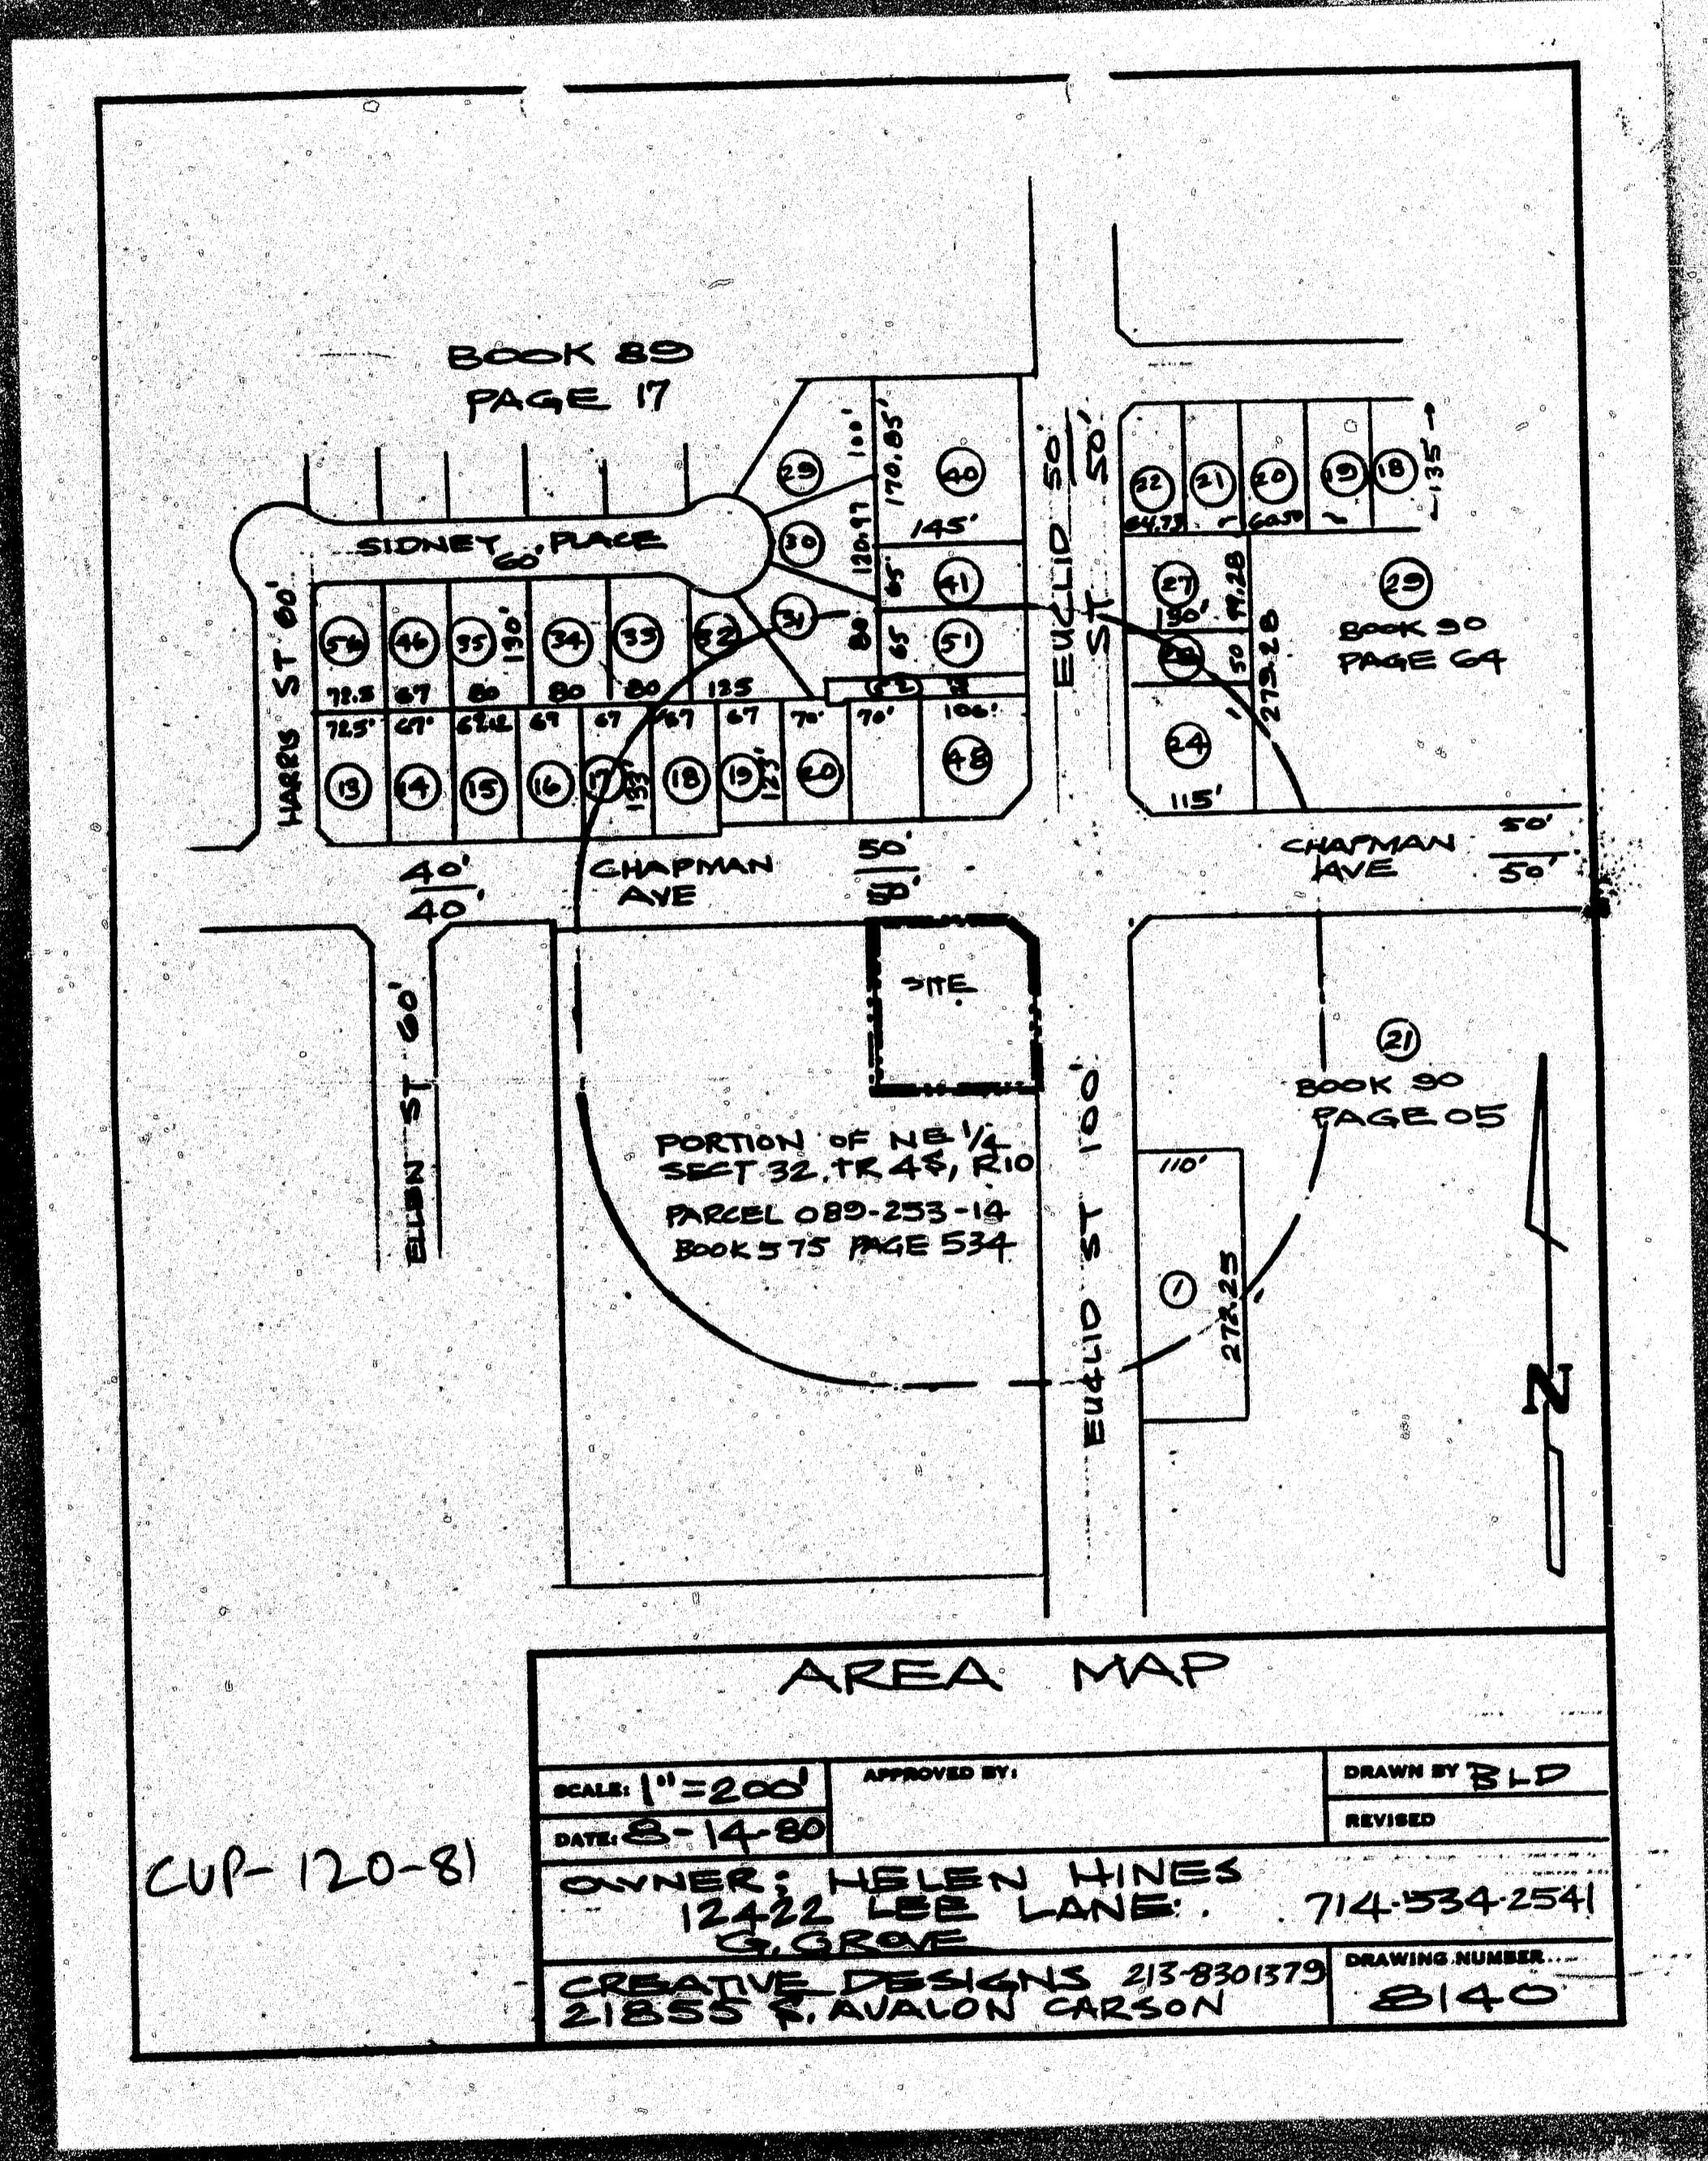



CUP-120-81



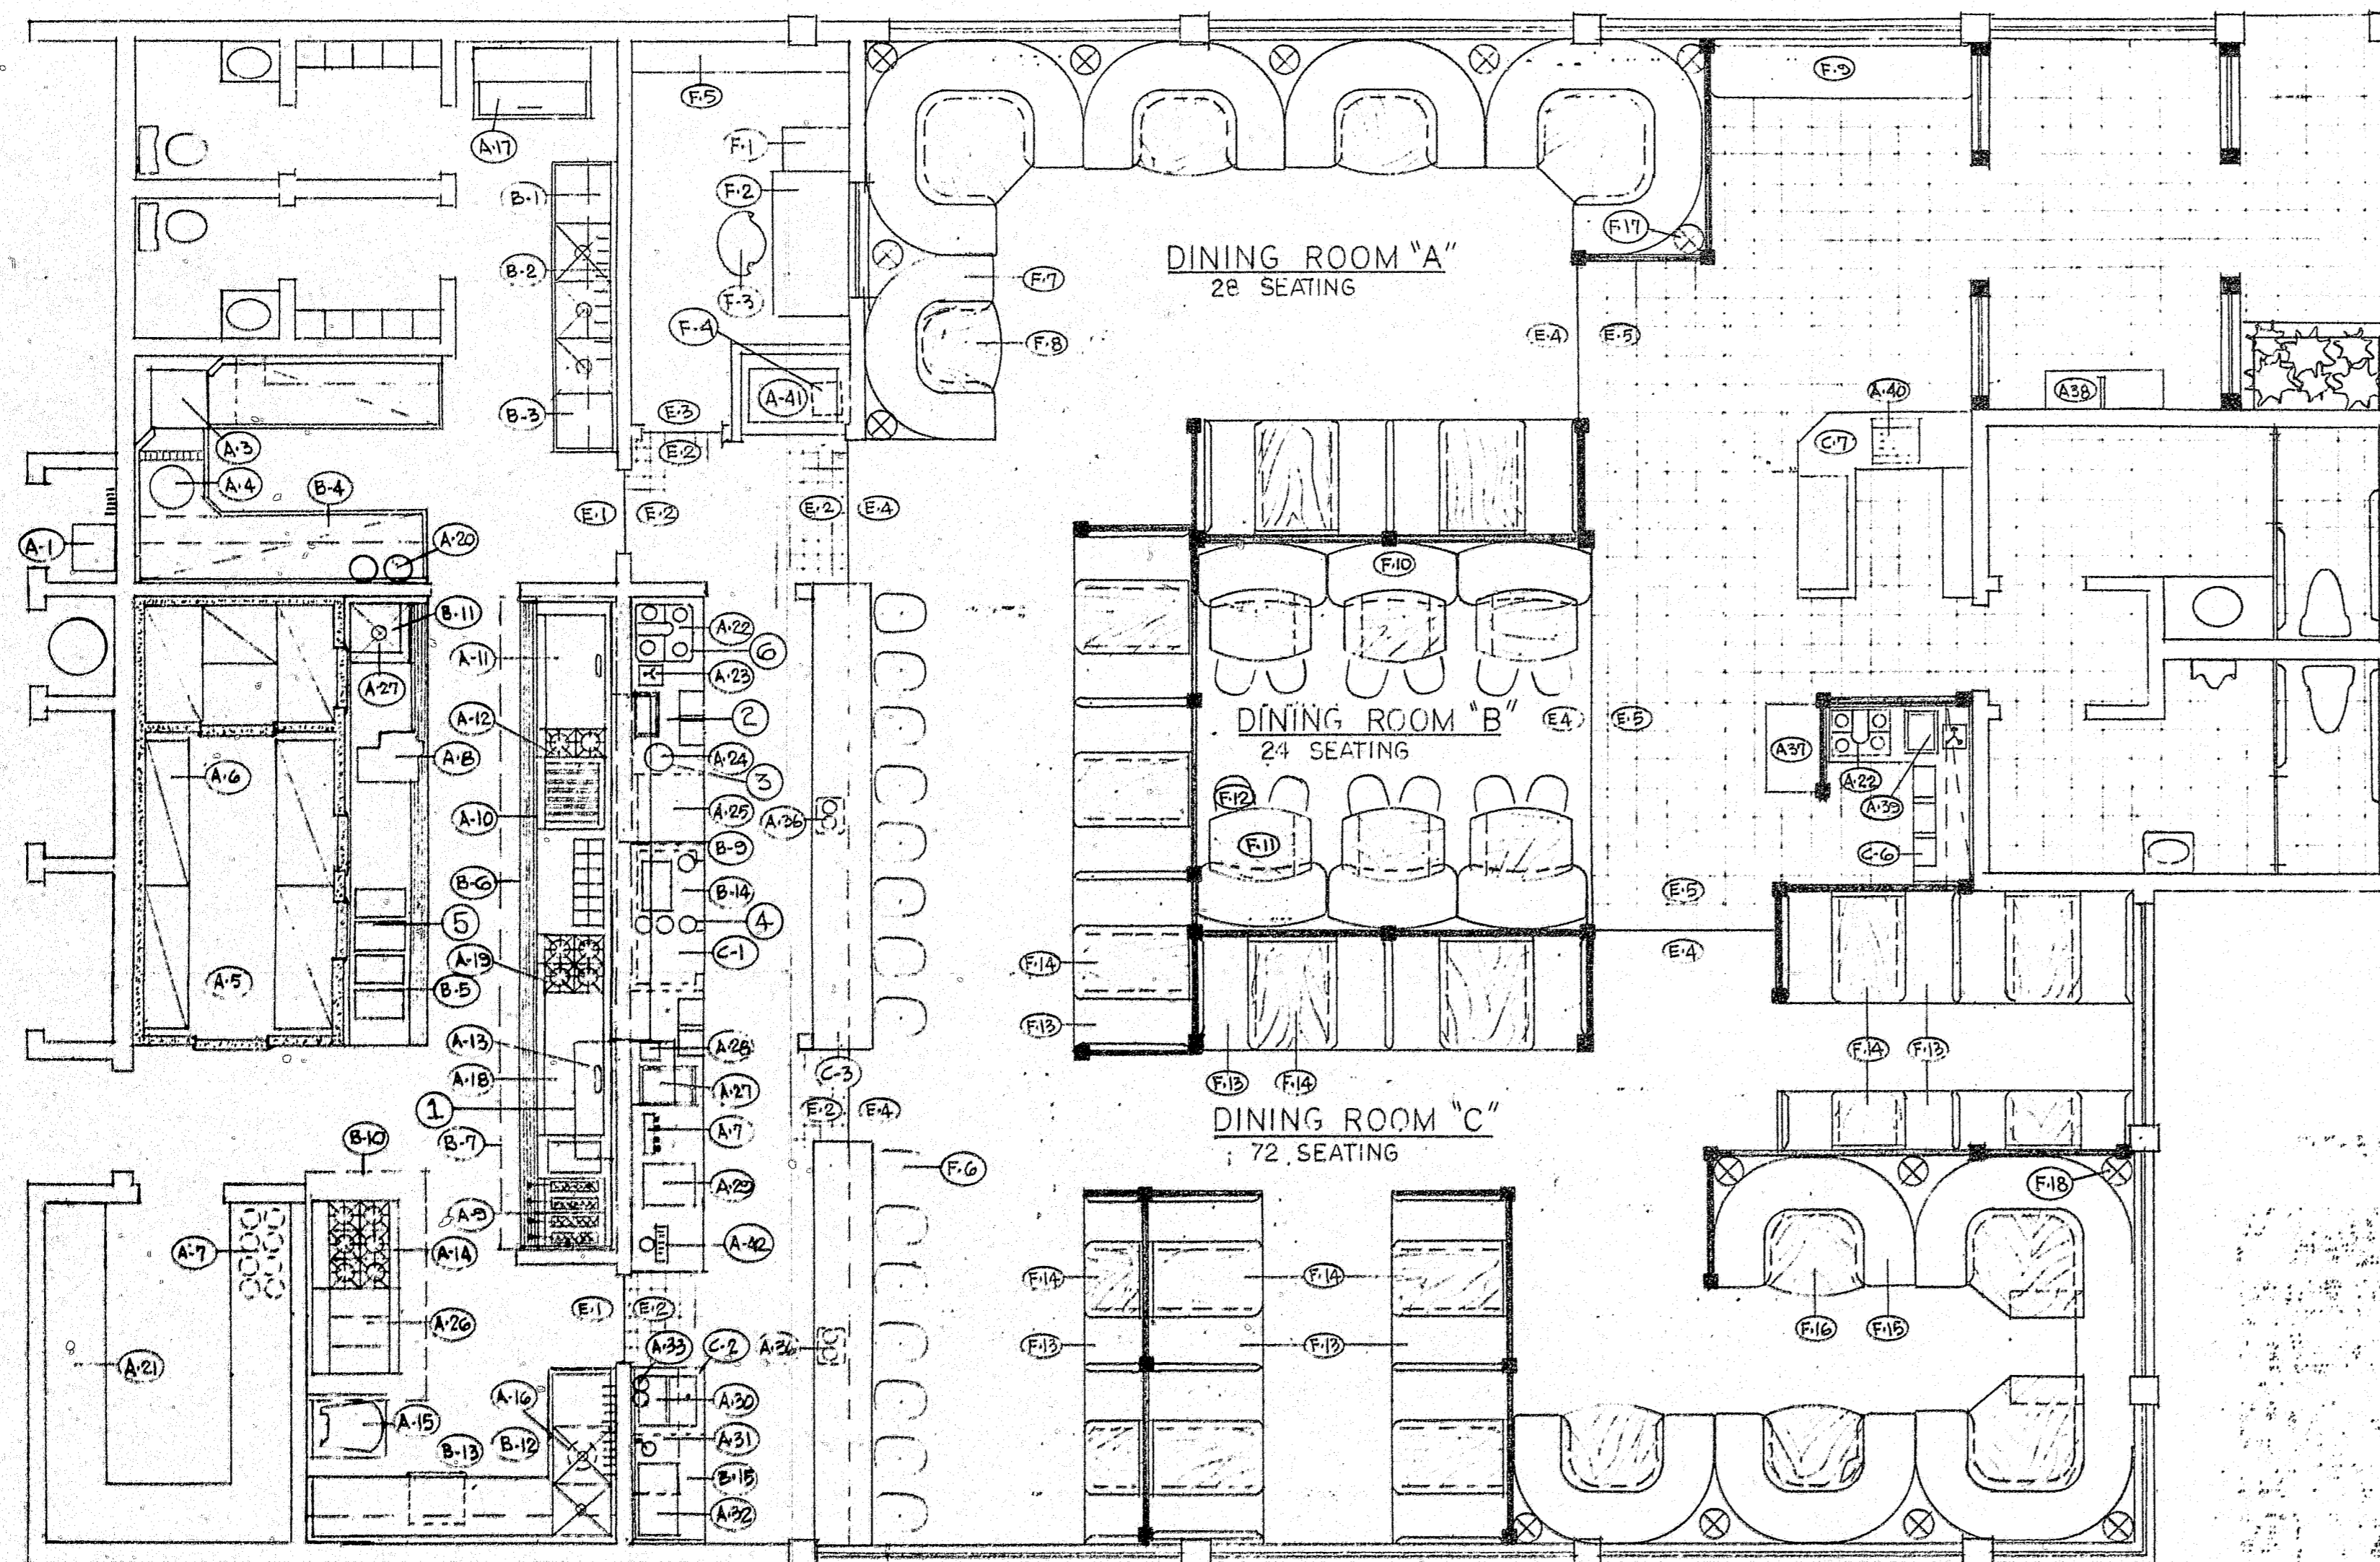

FLOOR PLAN  
SEATING CAPACITY  
143

LEGEND	
<b>CATALOG EQUIPMENT</b>	
NO	DESCRIPTION
A-1	MOP SINK & RACK
A-2	SPARE
A-3	DISHWASHER
A-4	DISPOSER
A-5	WALK-IN COOLER & FREEZER
A-6	WALK-IN SHELVING
A-7	SOFT DRINK DISPENSING SYSTEM
A-8	SLICER
A-9	DEEP FAT FRYERS & DUMP
A-10	BROILER
A-11	GRIDDLE
A-12	SAUTE RANGE
A-13	CHEESE MELTER
A-14	OPEN BURNER RANGE
A-15	MIXER & PORTABLE STAND
A-16	VEGETABLE DISPOSER
A-17	ICE MAKER
A-18	GRIDDLE
A-19	SAUTE RANGE
A-20	DRY CHEMICAL SYSTEM
A-21	DRY STORAGE SHELVING
A-22	COFFEE MAKER
A-23	WATER FILLER
A-24	SOUP VELL
A-25	BUN WARMER
A-26	HOT TOP RANGE
A-27	MICRO WAVE OVENS (2)
A-28	ICE TEA DISPENSER
A-29	JUICE DISPENSER
A-30	ICE CREAM CABINET
A-31	DESSERT REFRIGERATOR
A-32	MILK DISPENSER
A-33	MALT MIXERS
A-34	SPARE
A-35	SPARE
A-36	COFFEE WARMERS
A-37	CIGARETTE MACHINE
A-38	TELEPHONES
A-39	GLASS FILLER & ICE BIN
A-40	CASH REGISTER
A-41	WINE DISPENSER
A-42	DRAFT BEER
<b>FLOORING</b>	
NO	DESCRIPTION
E-1	SEALED CONCRETE
E-2	QUARRY TILE
E-3	CARPET
E-4	CARPET
E-5	MEXICAN PLYERS
<b>SHEET METAL</b>	
NO	DESCRIPTION
B-1	WALL SHELF
B-2	SAUCE PAN RACK
B-3	SCULLERY
B-4	DISH TABLES
B-5	COOK'S TABLE
B-6	EQUIPMENT STAND
B-7	VENTILATION CANOPY
B-8	WORK TABLE, SHELF, SAUCE PAN RACK
B-9	PASS-THRU SHELF & FRAME
B-10	VENTILATION CANOPY
B-11	HAND SINK
B-12	VEGETABLE SINK
B-13	WORK TABLE
B-14	STAINLESS STEEL TOP
B-15	STAINLESS STEEL TOP
B-16	SPARE
B-17	DELIVERY & SET-IN PLACE
<b>WOOD FABRICATION</b>	
NO	DESCRIPTION
C-1	WAITRESS PICK-UP COUNTER
C-2	DESSERT STATION
C-3	LUNCH COUNTERS
C-4	SPARE
C-5	SPARE
C-6	WAITRESS SERVICE STATION
C-7	CASHIER COUNTER & DISPLAY
C-8	DELIVERY & SET-IN PLACE
<b>FURNISHINGS</b>	
NO	DESCRIPTION
F-1	FILE CABINET
F-2	DESK
F-3	CHAIRS
F-4	FLOOR SAFE
F-5	SHELVING
F-6	COUNTER STOOLS
F-7	BOOTH
F-8	BOOTH TABLES
F-9	WAITING BENCH
F-10	BOOTH
F-11	BOOTH TABLE
F-12	DINING CHAIRS
F-13	BOOTH
F-14	BOOTH TABLES
F-15	BOOTH
F-16	BOOTH TABLES
F-17	TABLE LAMPS
F-18	TABLE LAMPS
F-19	SPARE
F-20	SPARE
F-21	DELIVERY & SET-IN PLACE

JUN 8 1981

CUP-120-81

**BID DOCUMENTS ONLY  
NOT FOR CONSTRUCTION**

**CD**

**COVERT DESIGNS**

3535 FARQUHAR AVE. LOS ALAMITOS, CALIFORNIA 90720

(213) 431-5512

DRAWN BY  
W. M. COVERT

SCALE  
1/4" = 1'-0"

NO.	REVISIONS	DATE	BY	DESCRIPTION
1		1-10-81	W.C.	
2		1-21-81	W.C.	
3		4-4-81	W.C.	BEER & WINE

DRAWN FOR **SALT & PEPPER**  
EUCLID & CHAPMAN GARDEN GROVE, CA






DATE 6-6-80 PROJECT NO. CD-6680  
SHEET TITLE **FLOOR PLAN** SHEET NO. **K01**



14' SUSPENDED FROM 4X LOOK-OUTS @ MID SPAN  
 THOMAS EXT. LIGHTS No. 51 0312  
 HUNG STEAMBOAT LANTERNS, BLACK CAGES,  
 BURNISHED ANTIQUE BRASS GALLERIES & CAPS,  
 25 WATT LAMP (NONE GLARE)

ALL EXT. NAIL-ONS, FASCIAS,  
 & EXPOSED ROUGH SAWN BOARDS  
 TO BE COATED W/ OLYMPIA  
 SEMI-TRANSPARENT OIL STAIN  
 (NAIL-ONS = 2X12 ROUGH SAWN)

MONRAY VILLA LIGHTWEIGHT CONG. MISSION TILE (1-80# 2093)  
 OVER 4-15# FELT (UBC 3203 b)

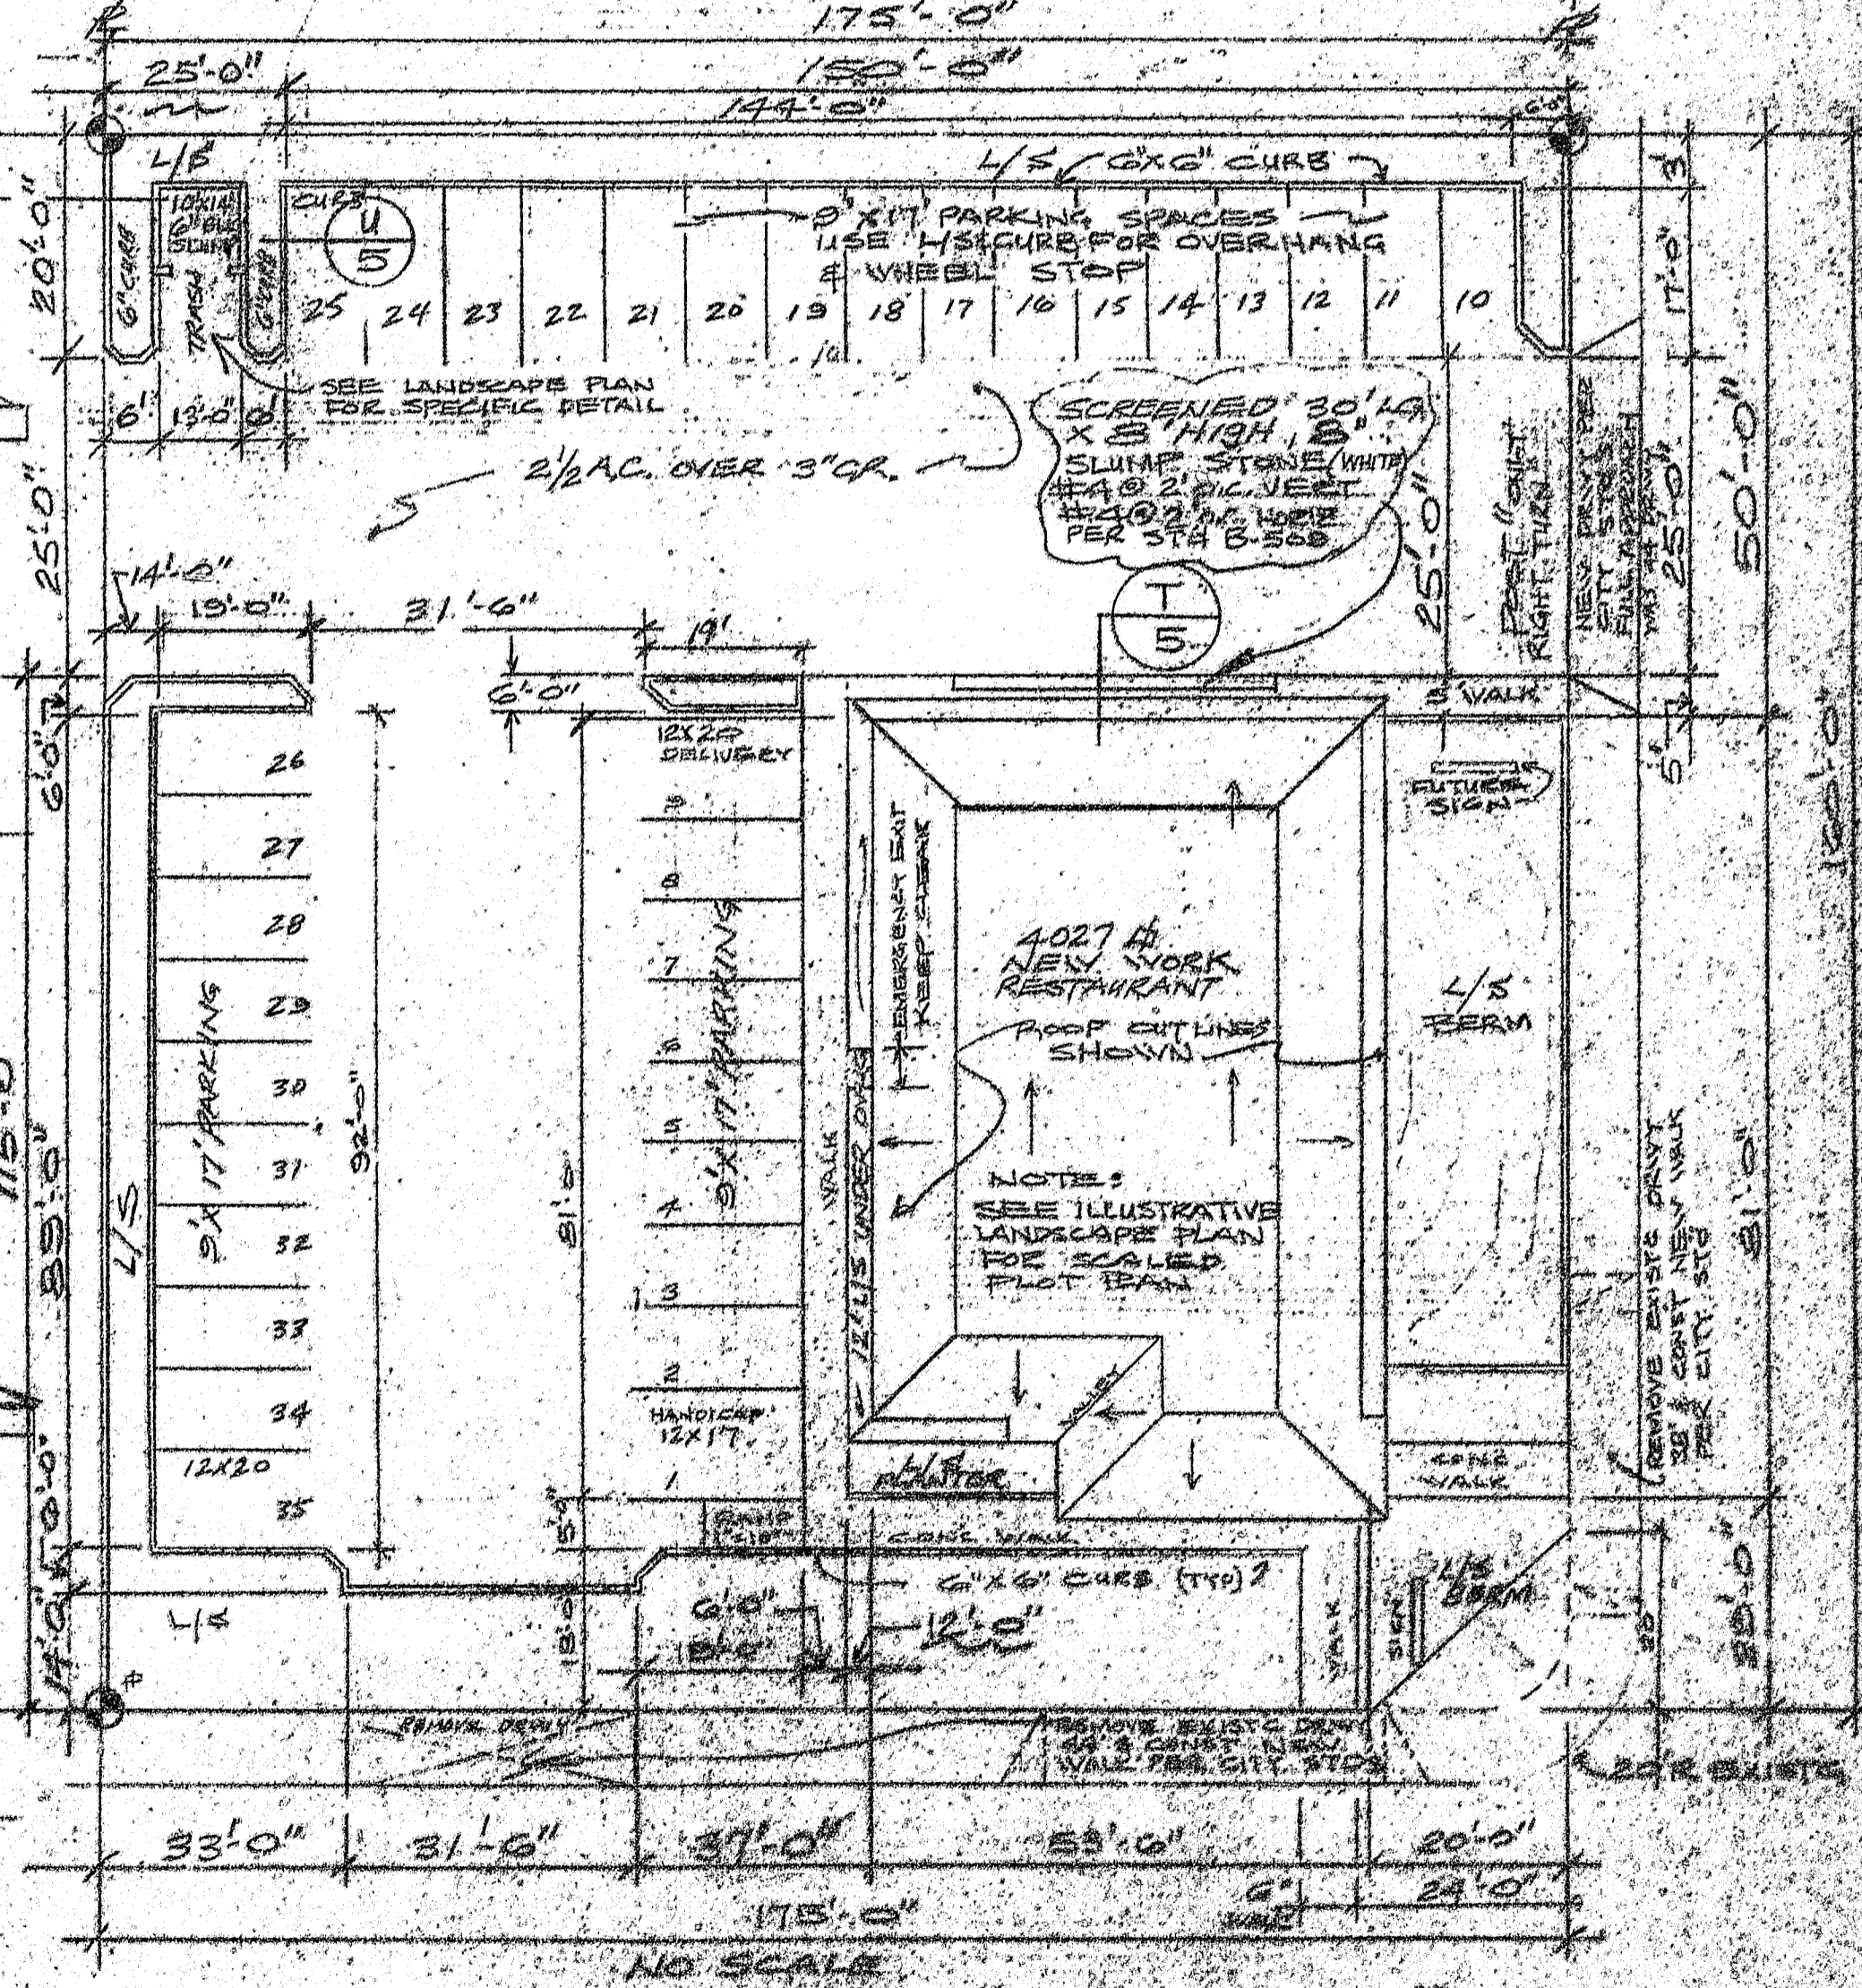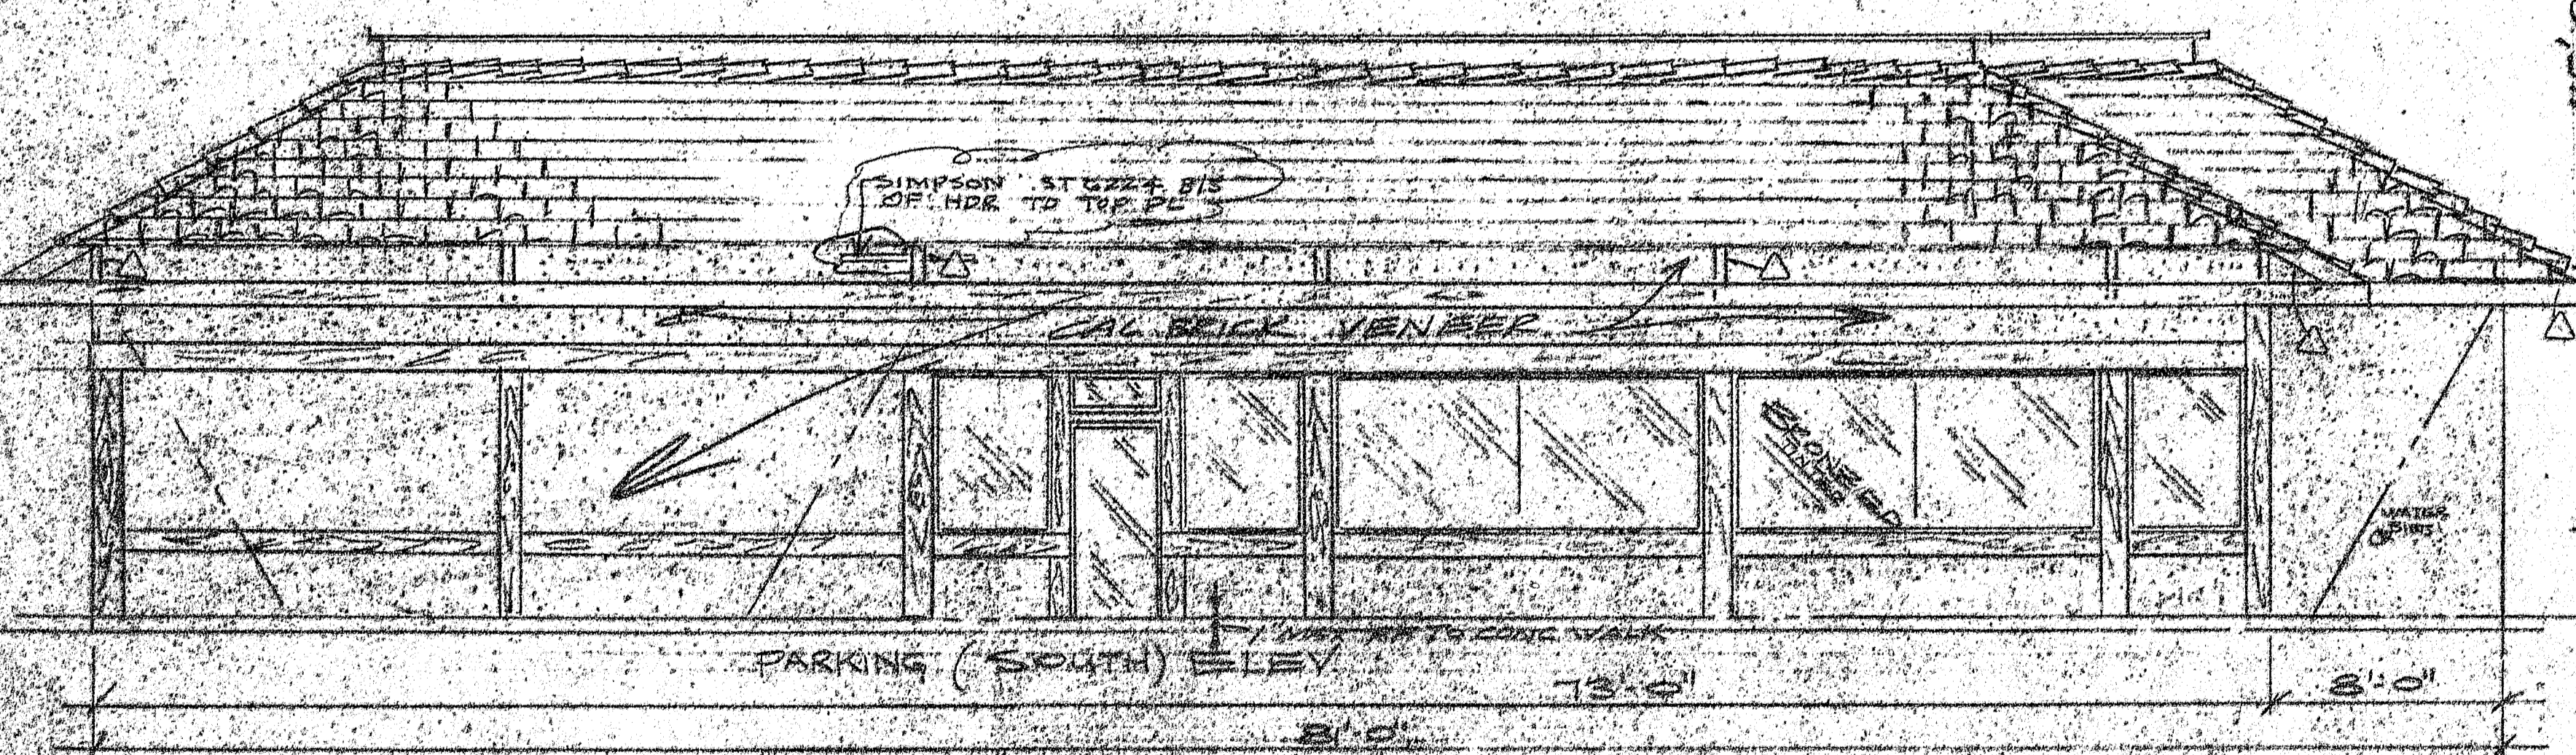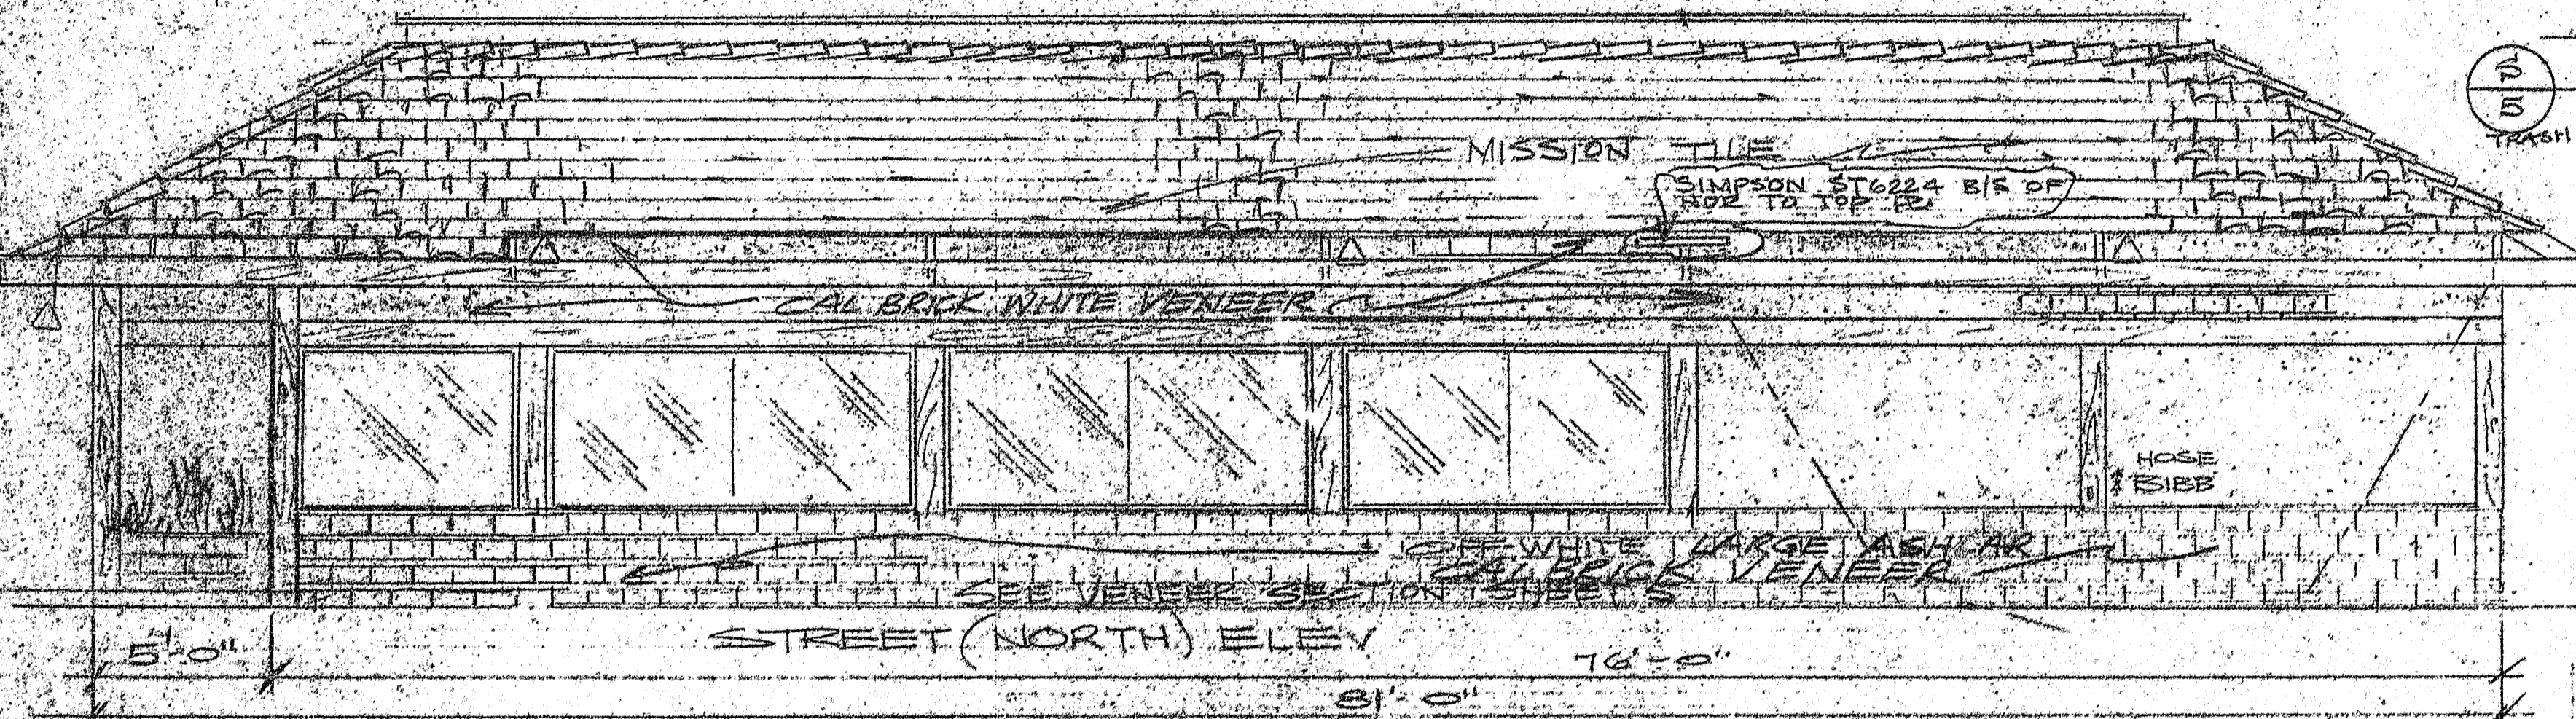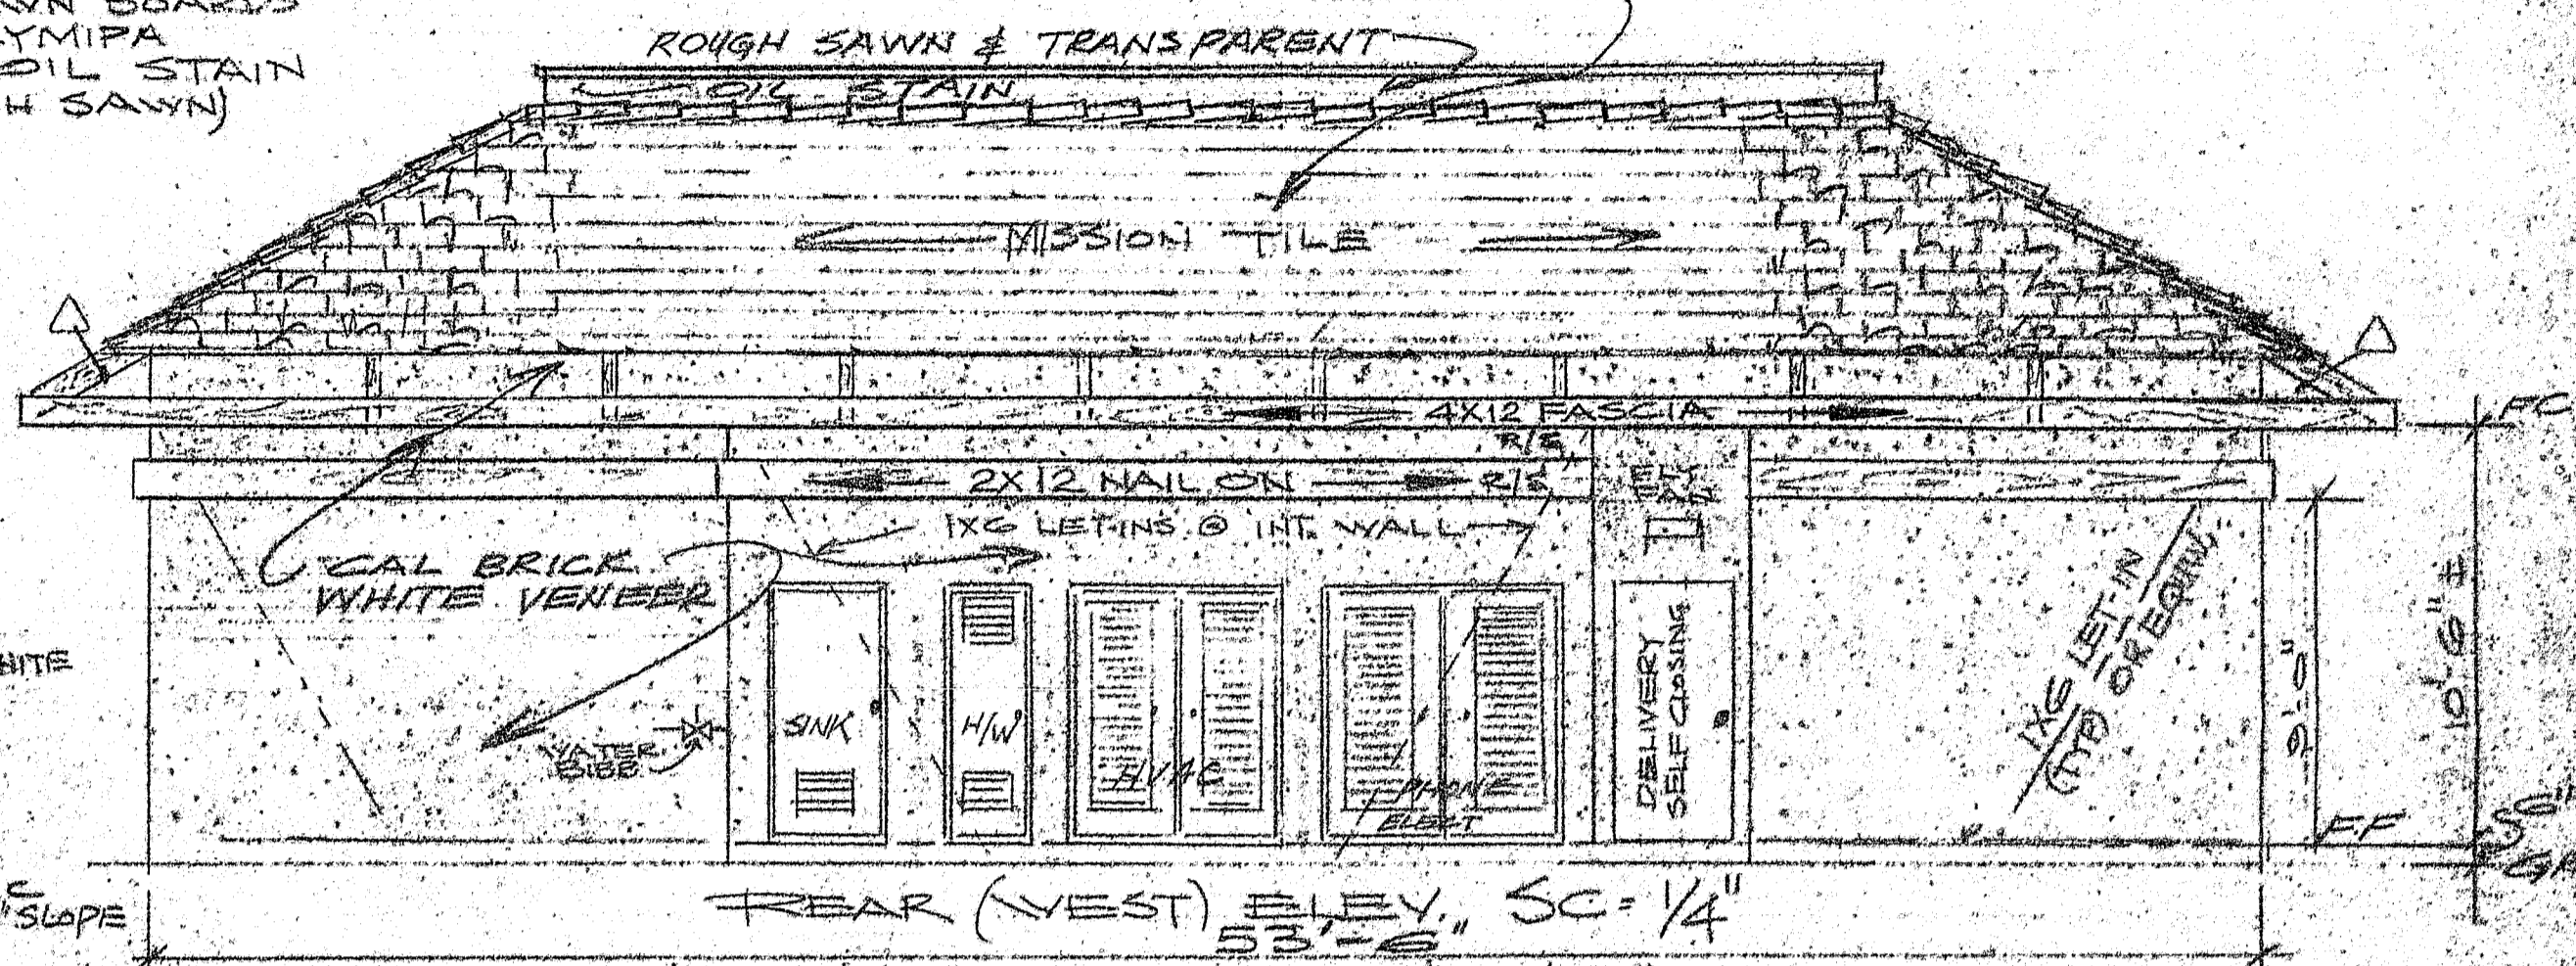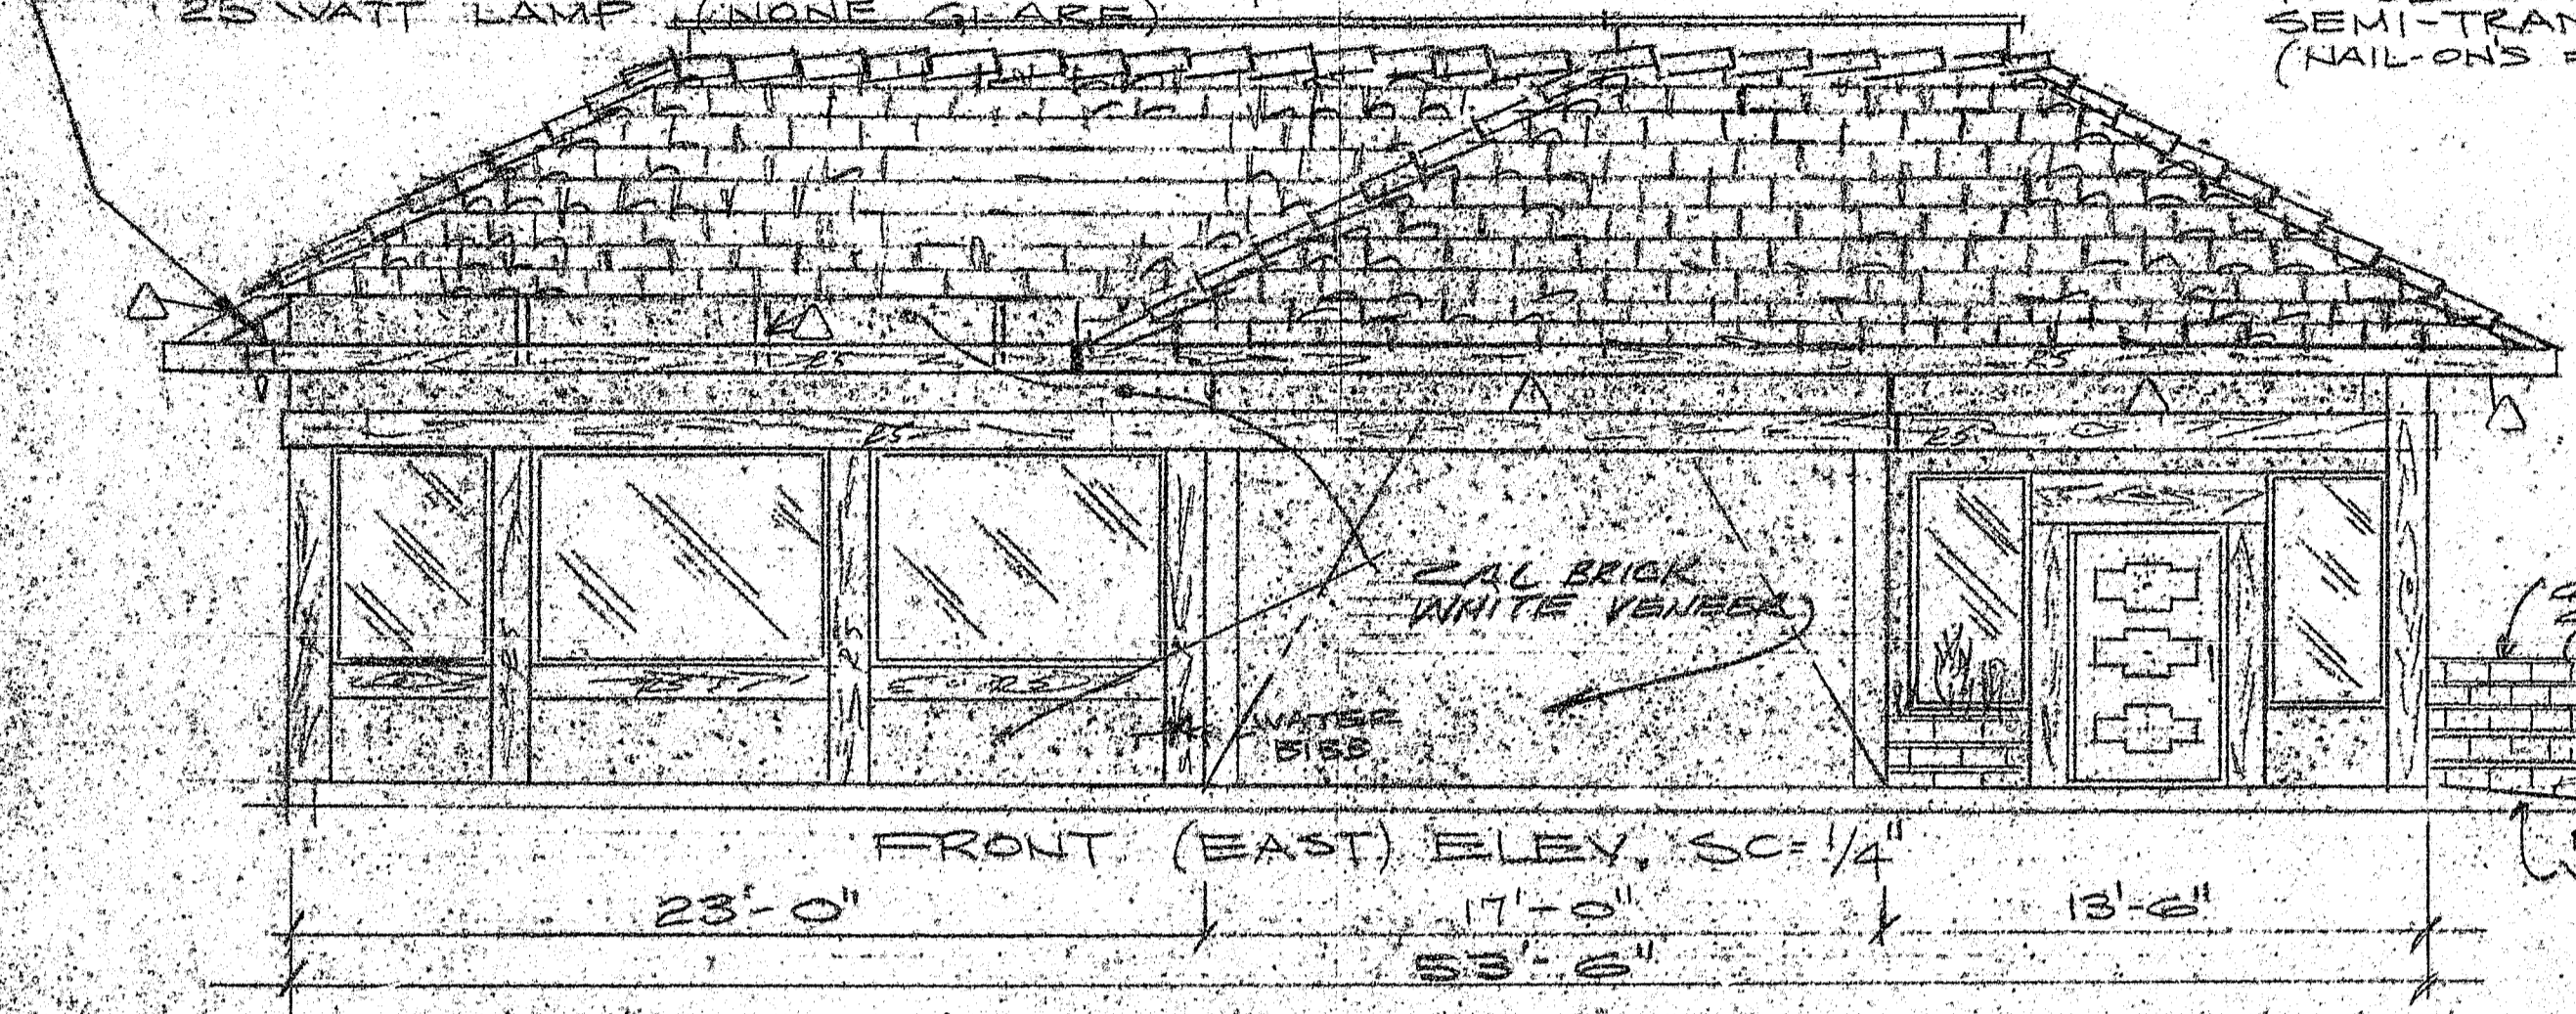

LARGE (WHITE) RANDOM ASHLAR STONE VENEER ENTIRE  
 EXTERIOR WALLS (EXCEPT NAIL-ONS AS PROVIDED BY DEJAY  
 MFG CO. CAL BRICK INSULL FOR MFG SPECS, SEE SHEET 5  
 PURCHASED AT CAL BRICK (5000) PALMDALE, CA 90263 PH 213-531-3100  
 OR EQUIV DIV OF MATSON PRODUCTS CO.

NO SCALE  
 FIELD PLAN  
 SALT & PEPPER RESTAURANT  
 OWNER: FRANK KYRIAKOS PH 714-955-5555

JUN 8 1981  
 DRAWN: CREATIVE DESIGN 213-535-3175  
 CUP-120-81 SHEET 2 OF 2