


SCALE = 1" = 50'

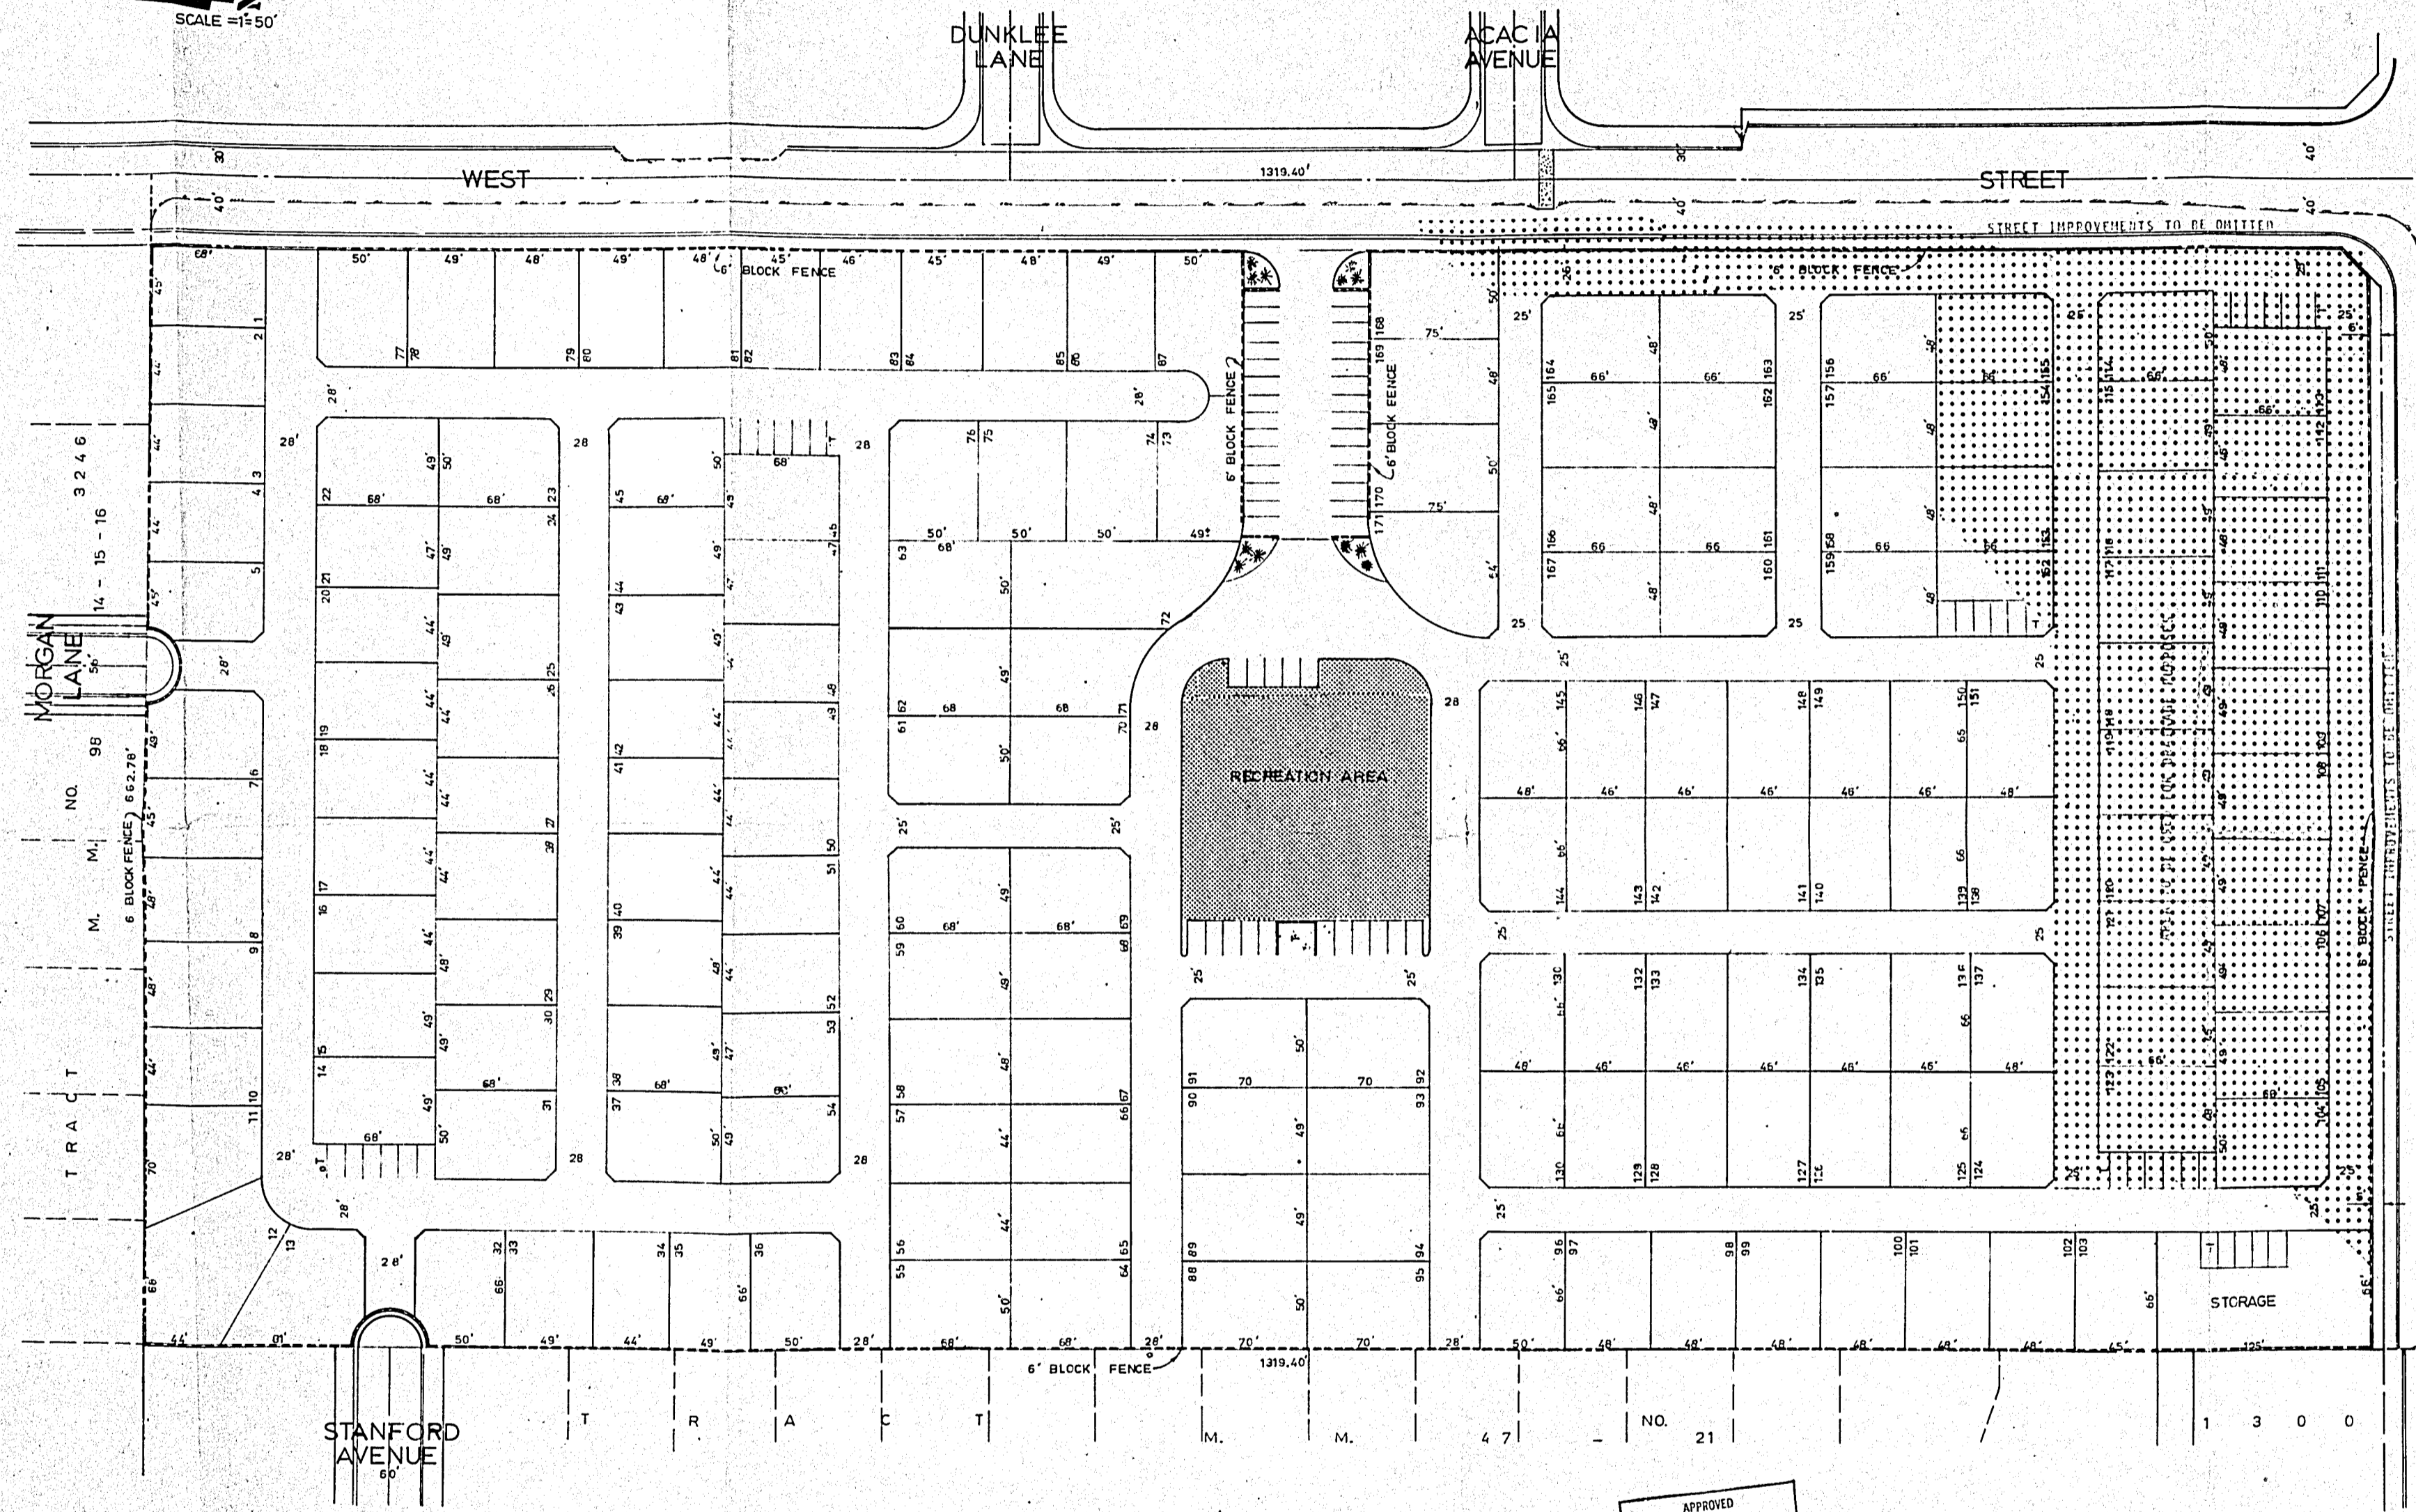

SPA 12467


APPROVED BY
 PLANNING COMMISSION
 DATE _____
 CLIVE F. MARTIN, SECRETARY


PREPARED BY
 NAT NEFF ENGINEERING CO.
 13167 BROOKHURST STREET
 GARDEN GROVE, CALIFORNIA
 PH. 534-2641


TOTAL AREA 20.97 ACRES
 AREA TO BE USED FOR DWELLING 12.51 ACRES
 SPACES TO BE IMPROVED 127
 GUEST PARKING PROVIDED 65 SPACES

DAN EVANS & ASSOCIATES
 MOBILE HOME PARK

SPA 124-67

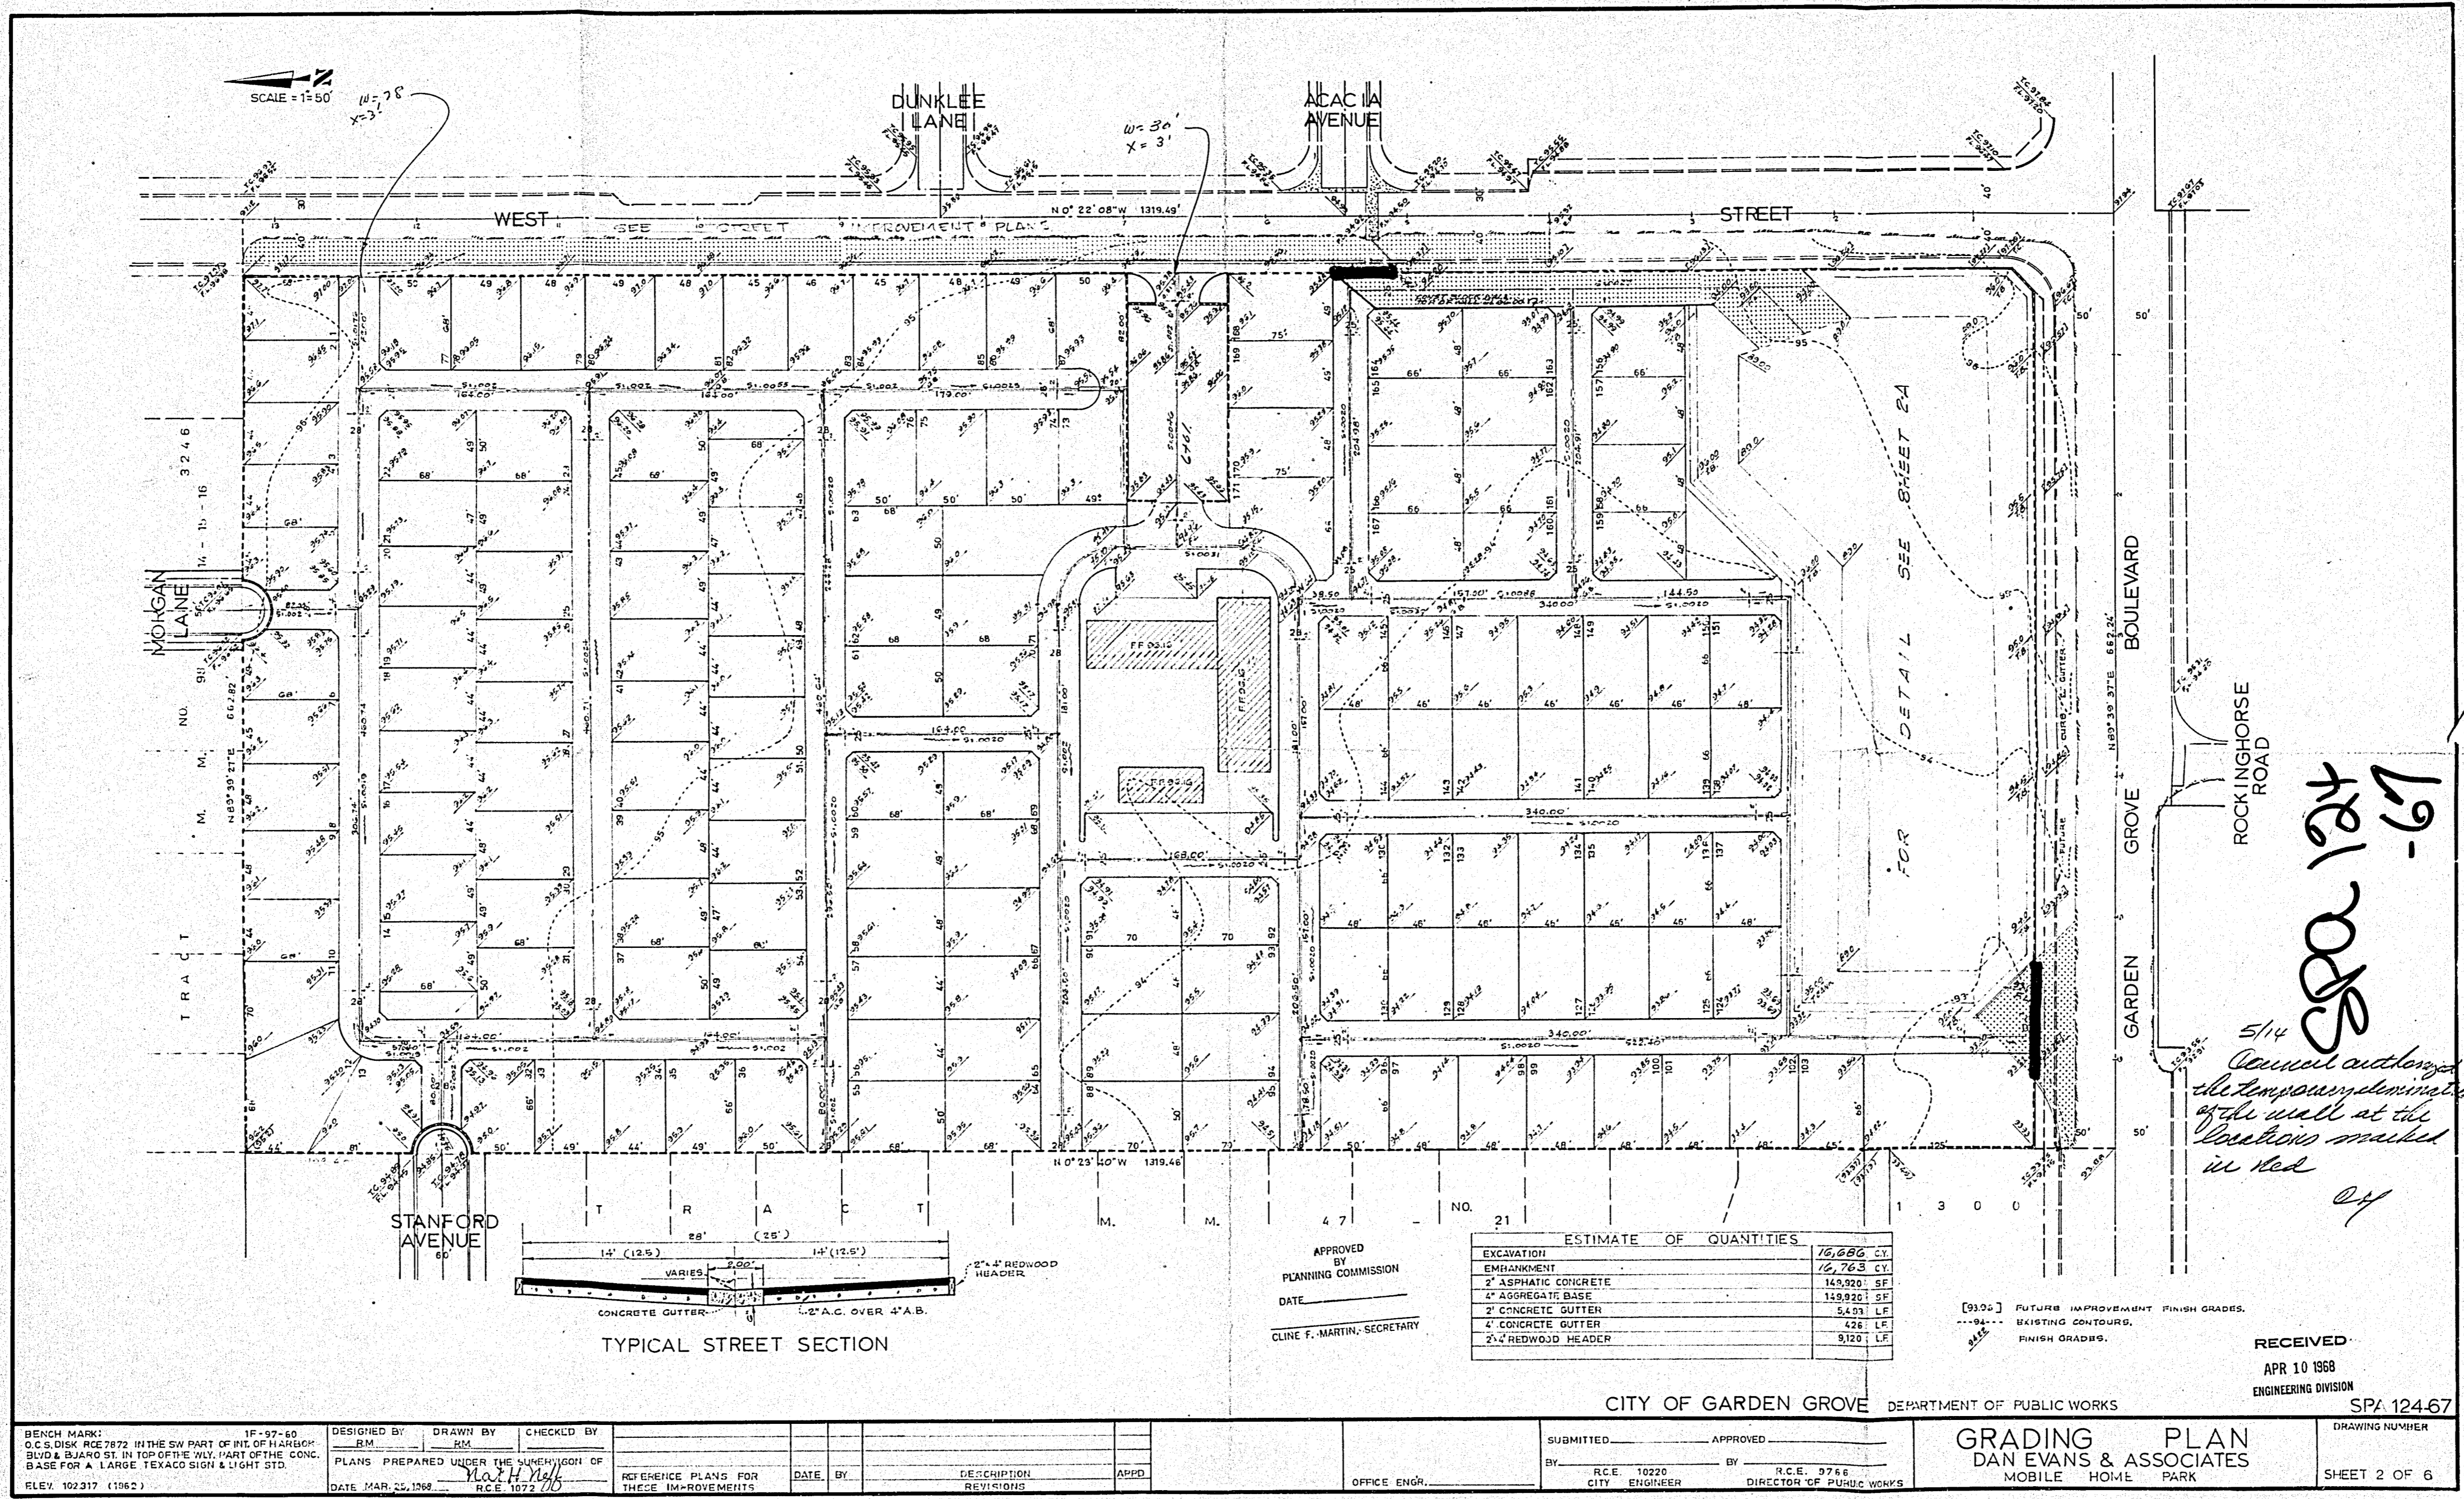


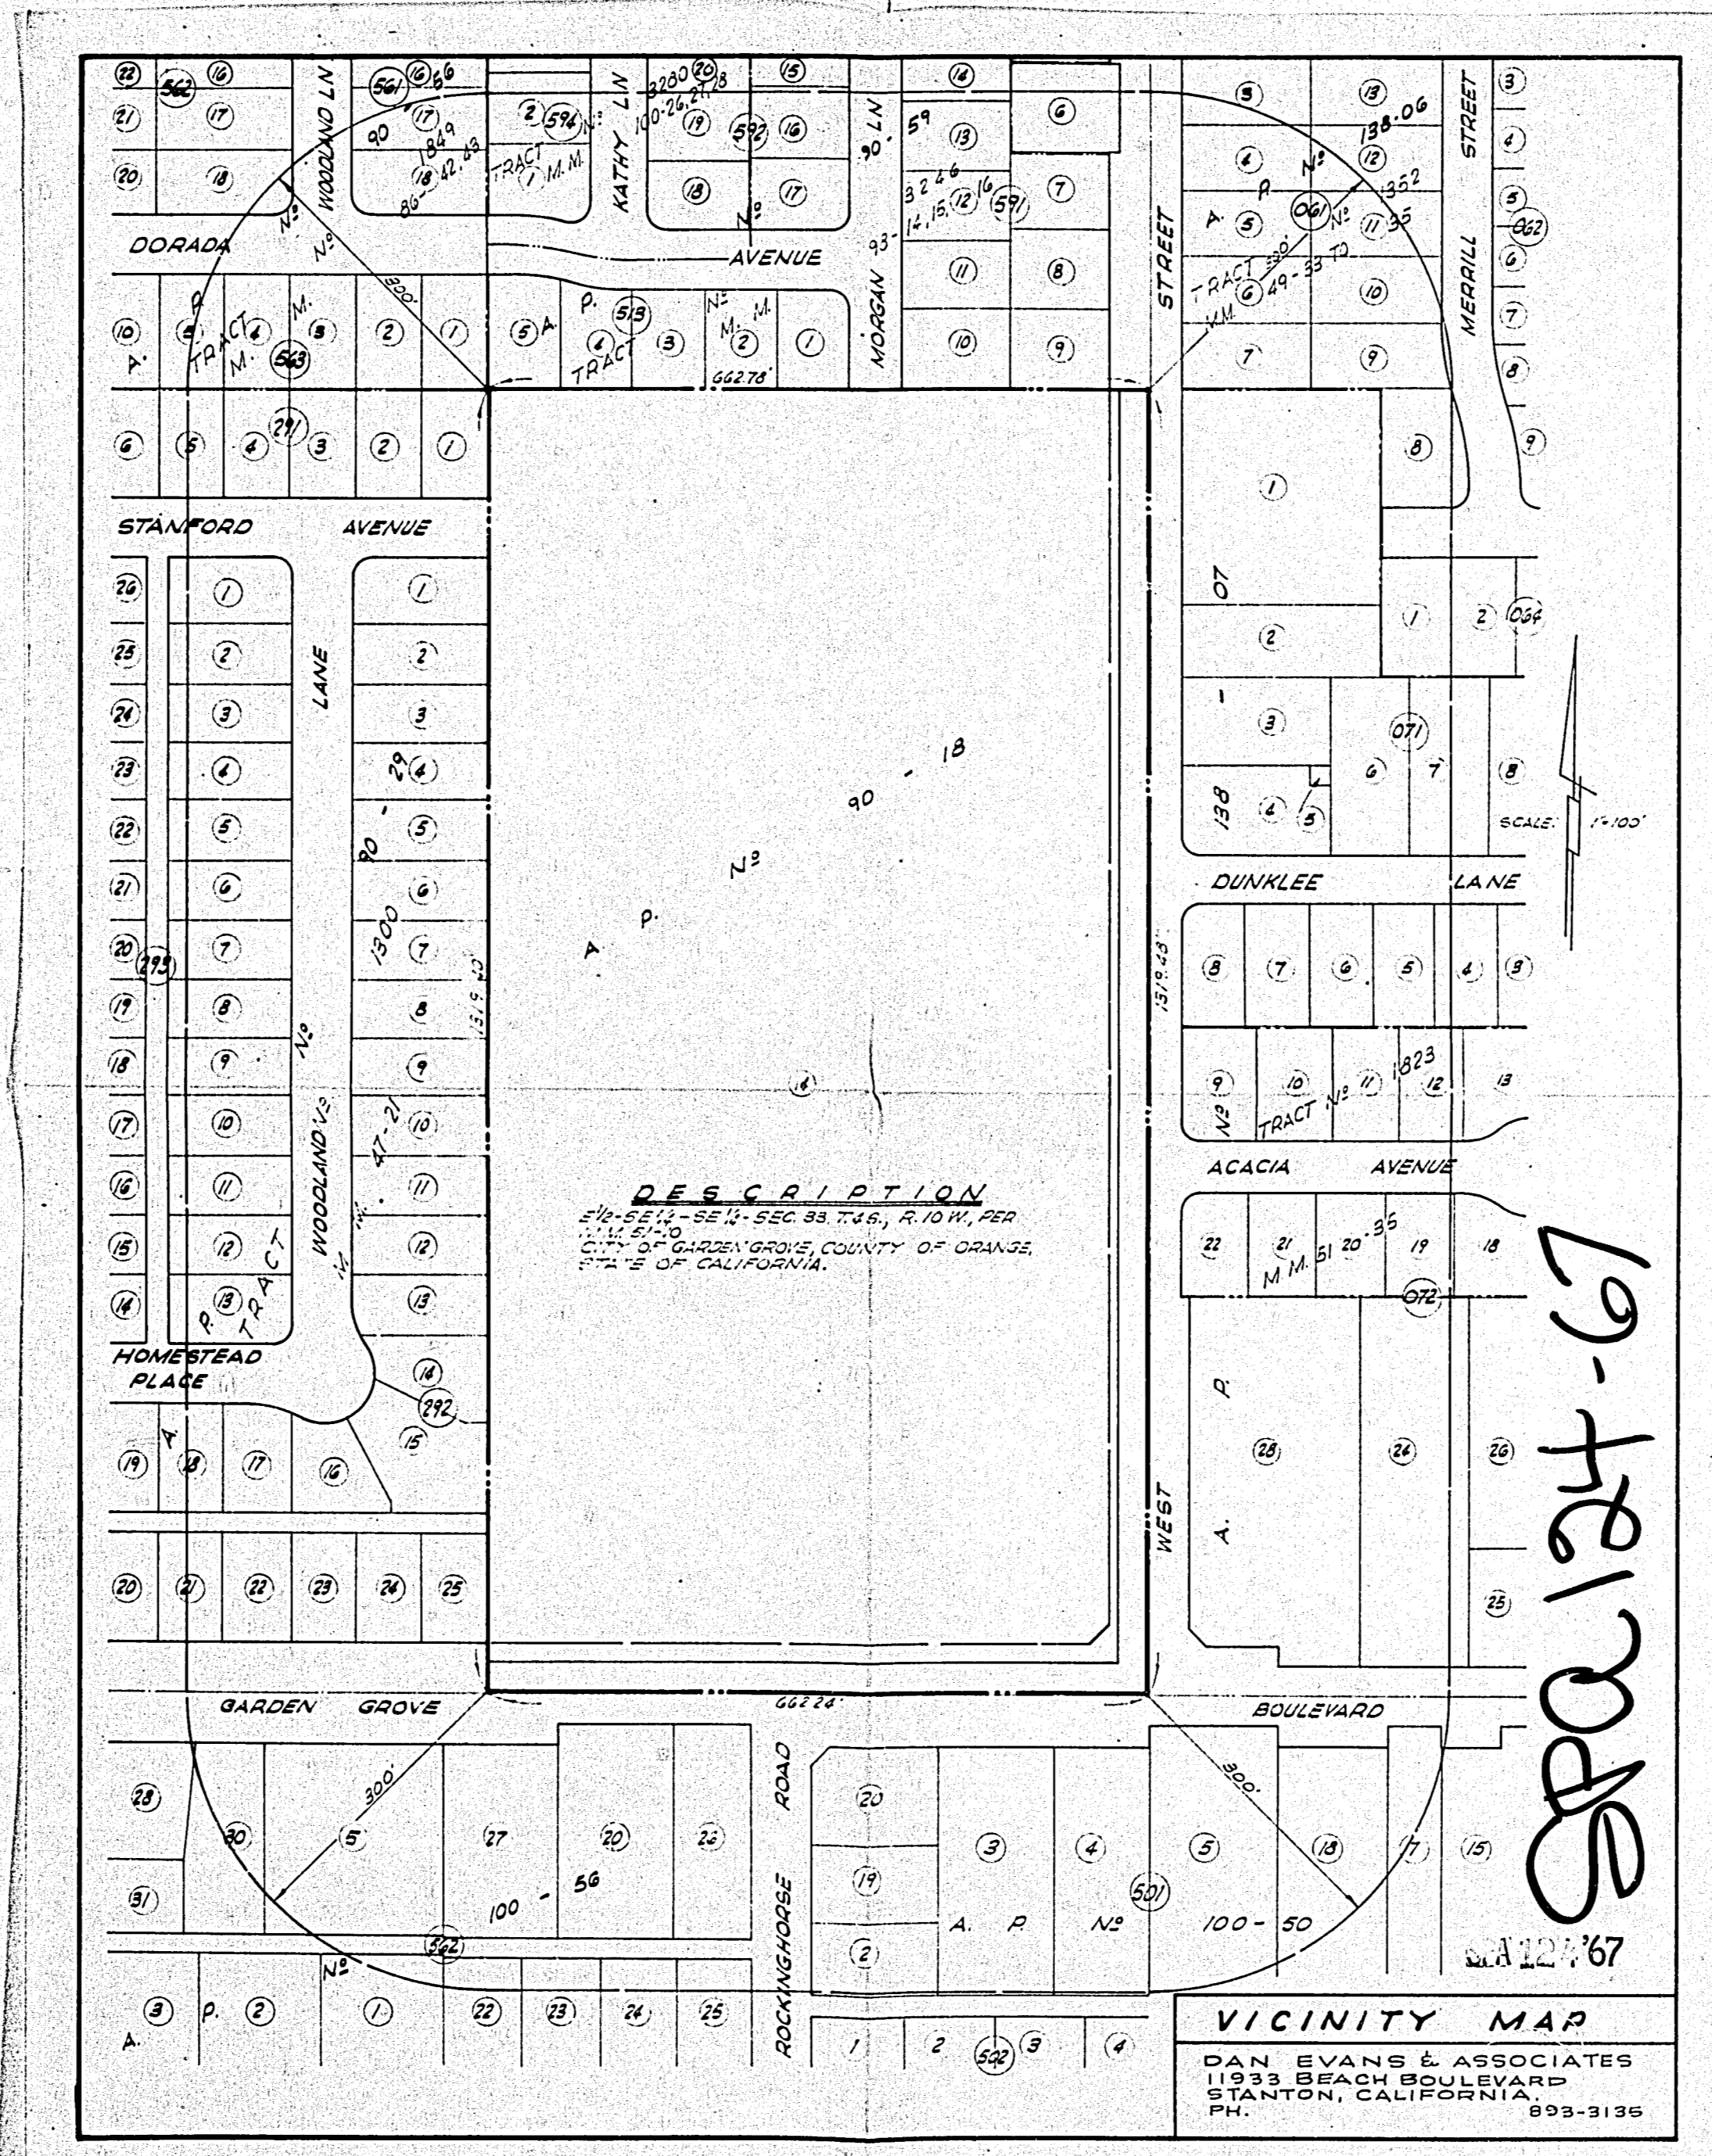

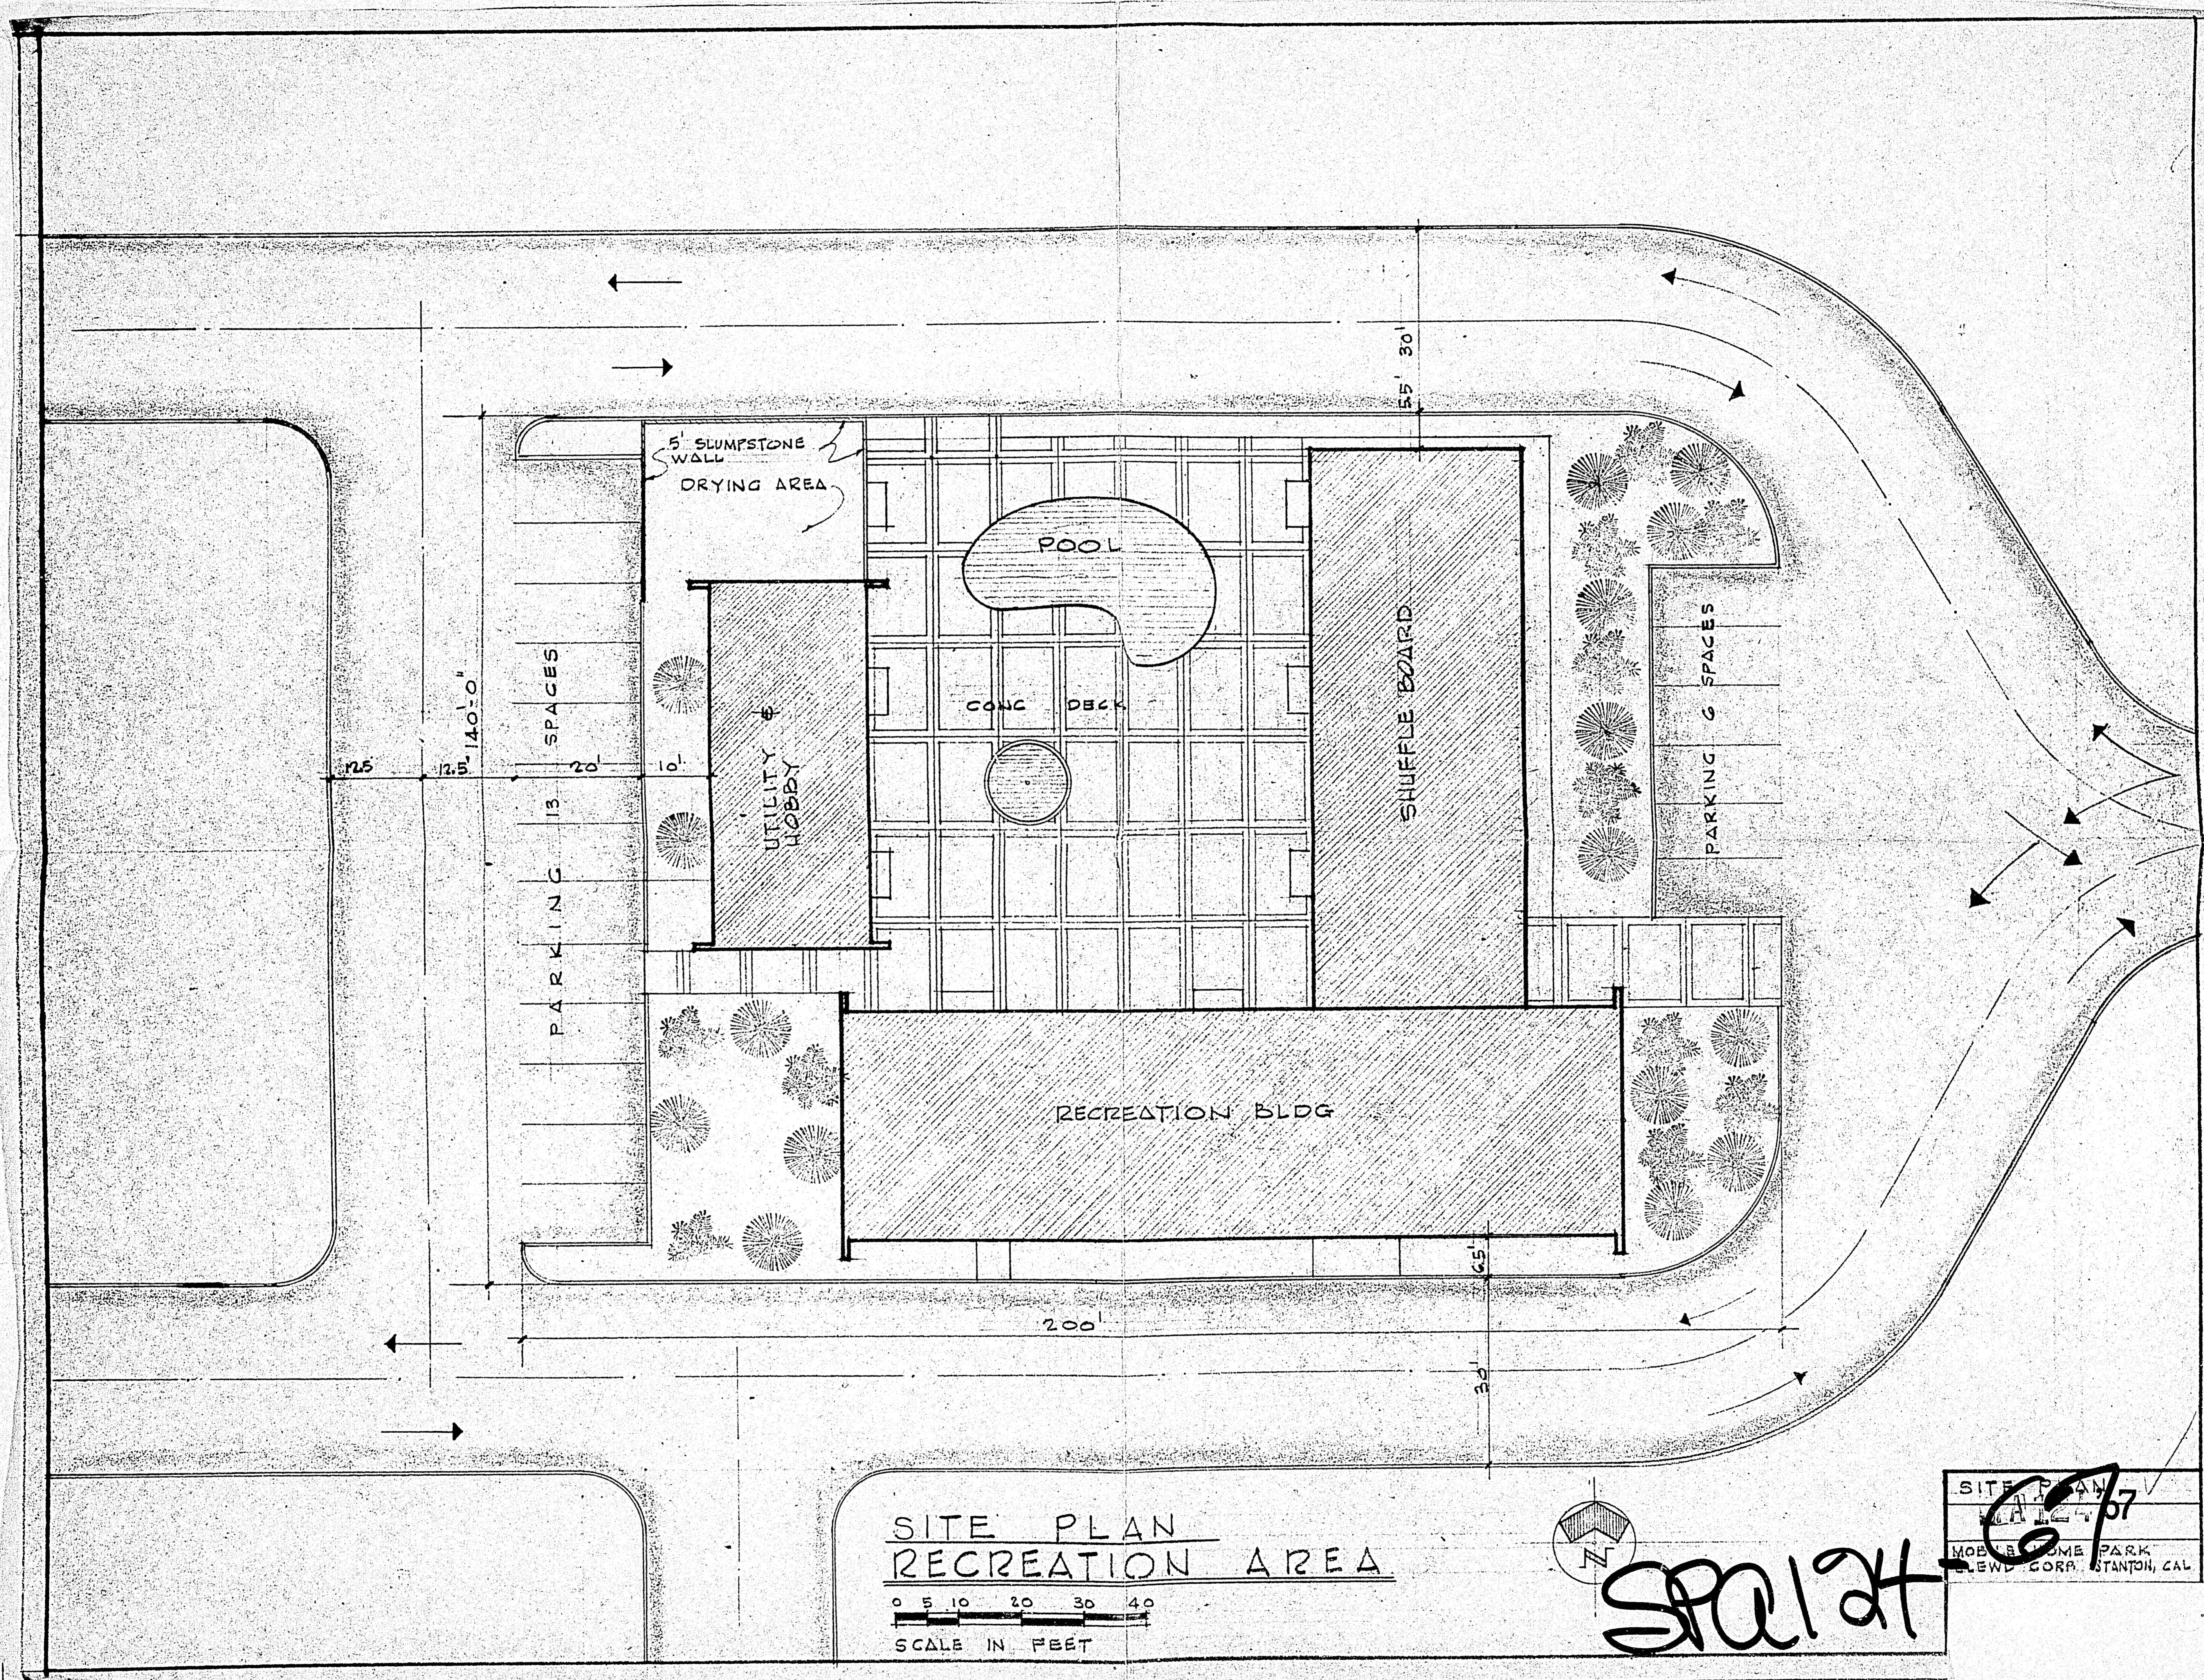


SITE PLAN
RECREATION AREA

0 5 10 20 30 40
SCALE IN FEET

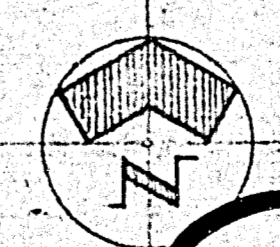


SP 127


SITE PLAN
MOBILE HOME PARK
LEWIS CORP. STANTON, CAL.

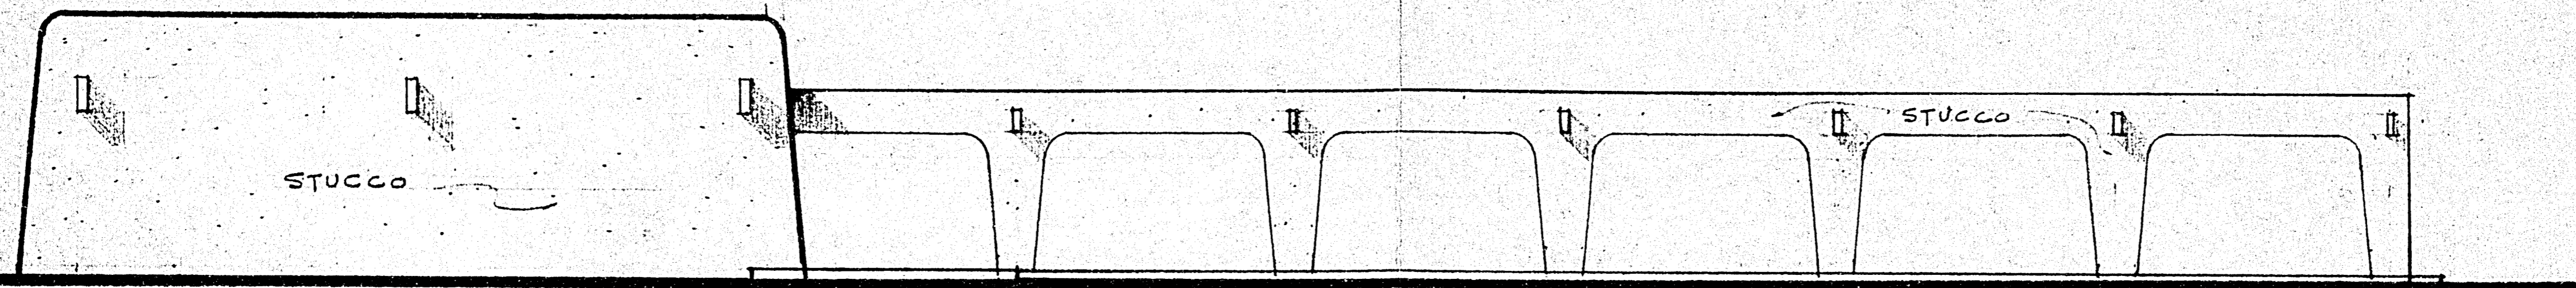


EAST ELEVATION

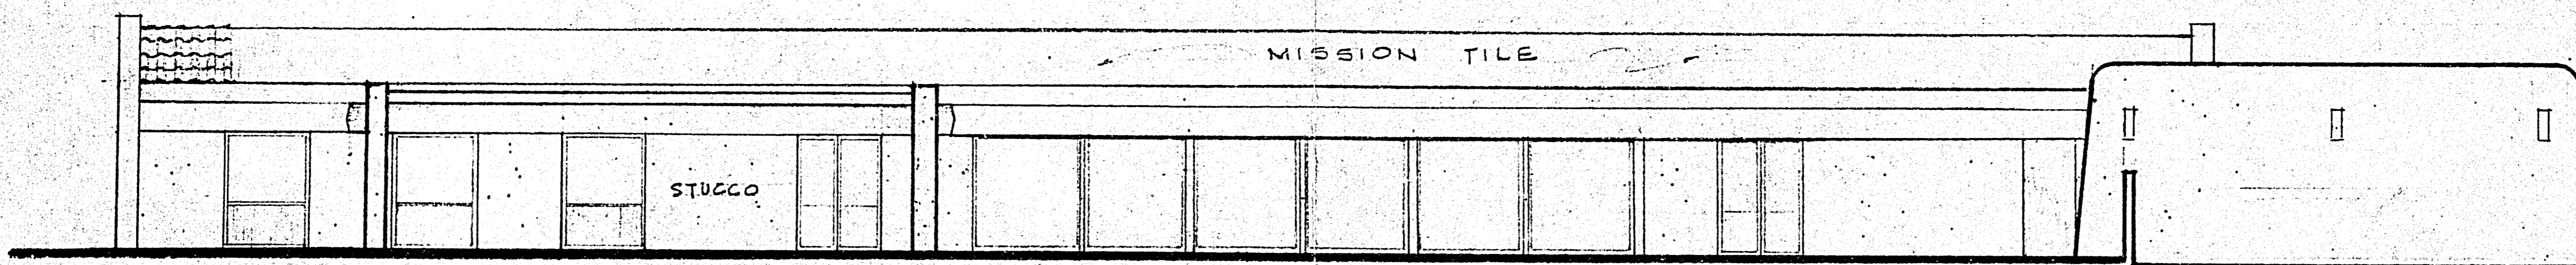

NORTH ELEVATION

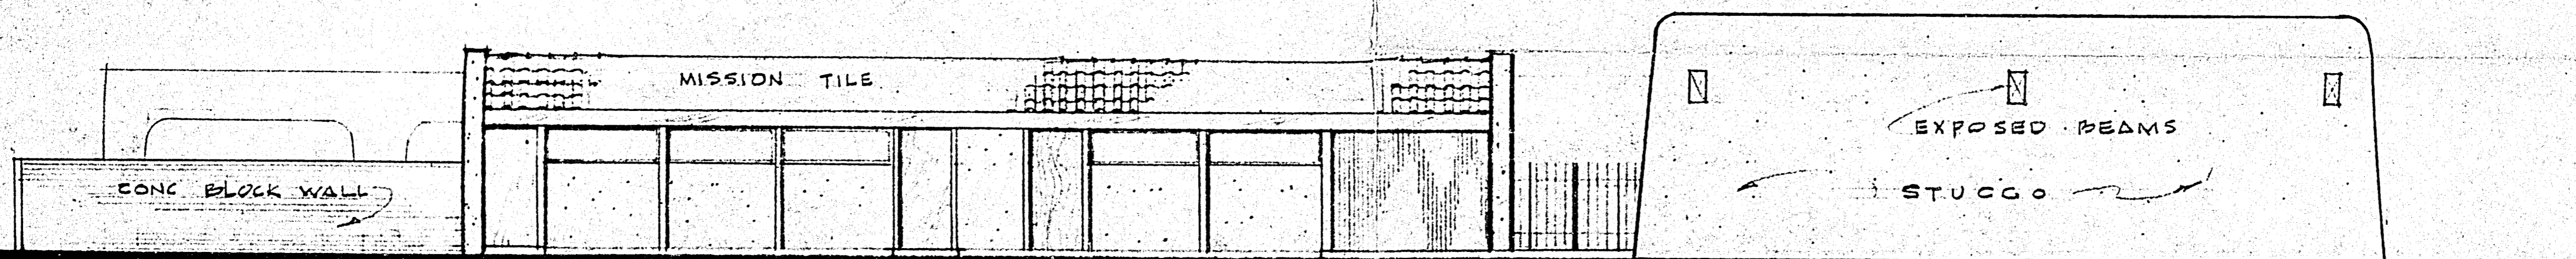


WEST ELEVATION


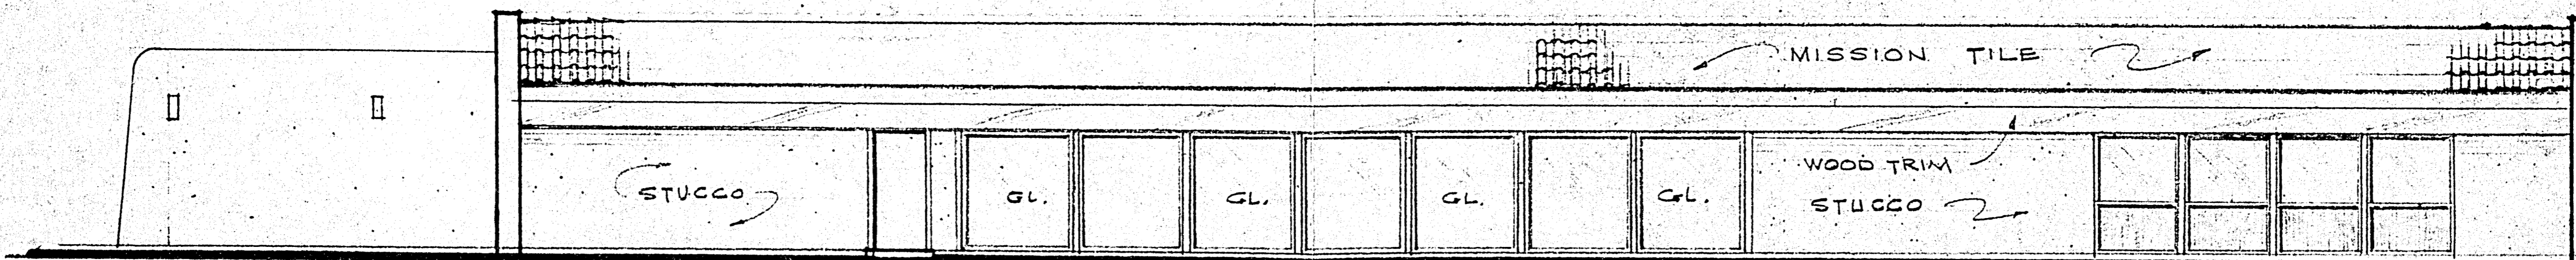


SOUTH ELEVATION

SPA 124.67

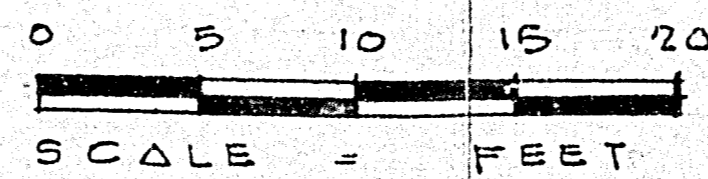

ELEVATIONS	
67	
MOBILE HOME PARK CLEWD CORP. STANTON, CAL	
JAMES R. WILDE AIA. 12570 BROOKHURST G.C.	
11/10/67	CASE NO

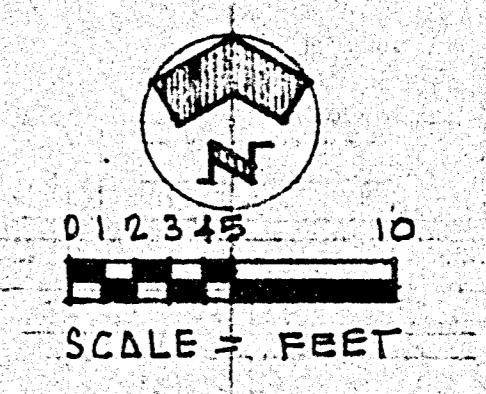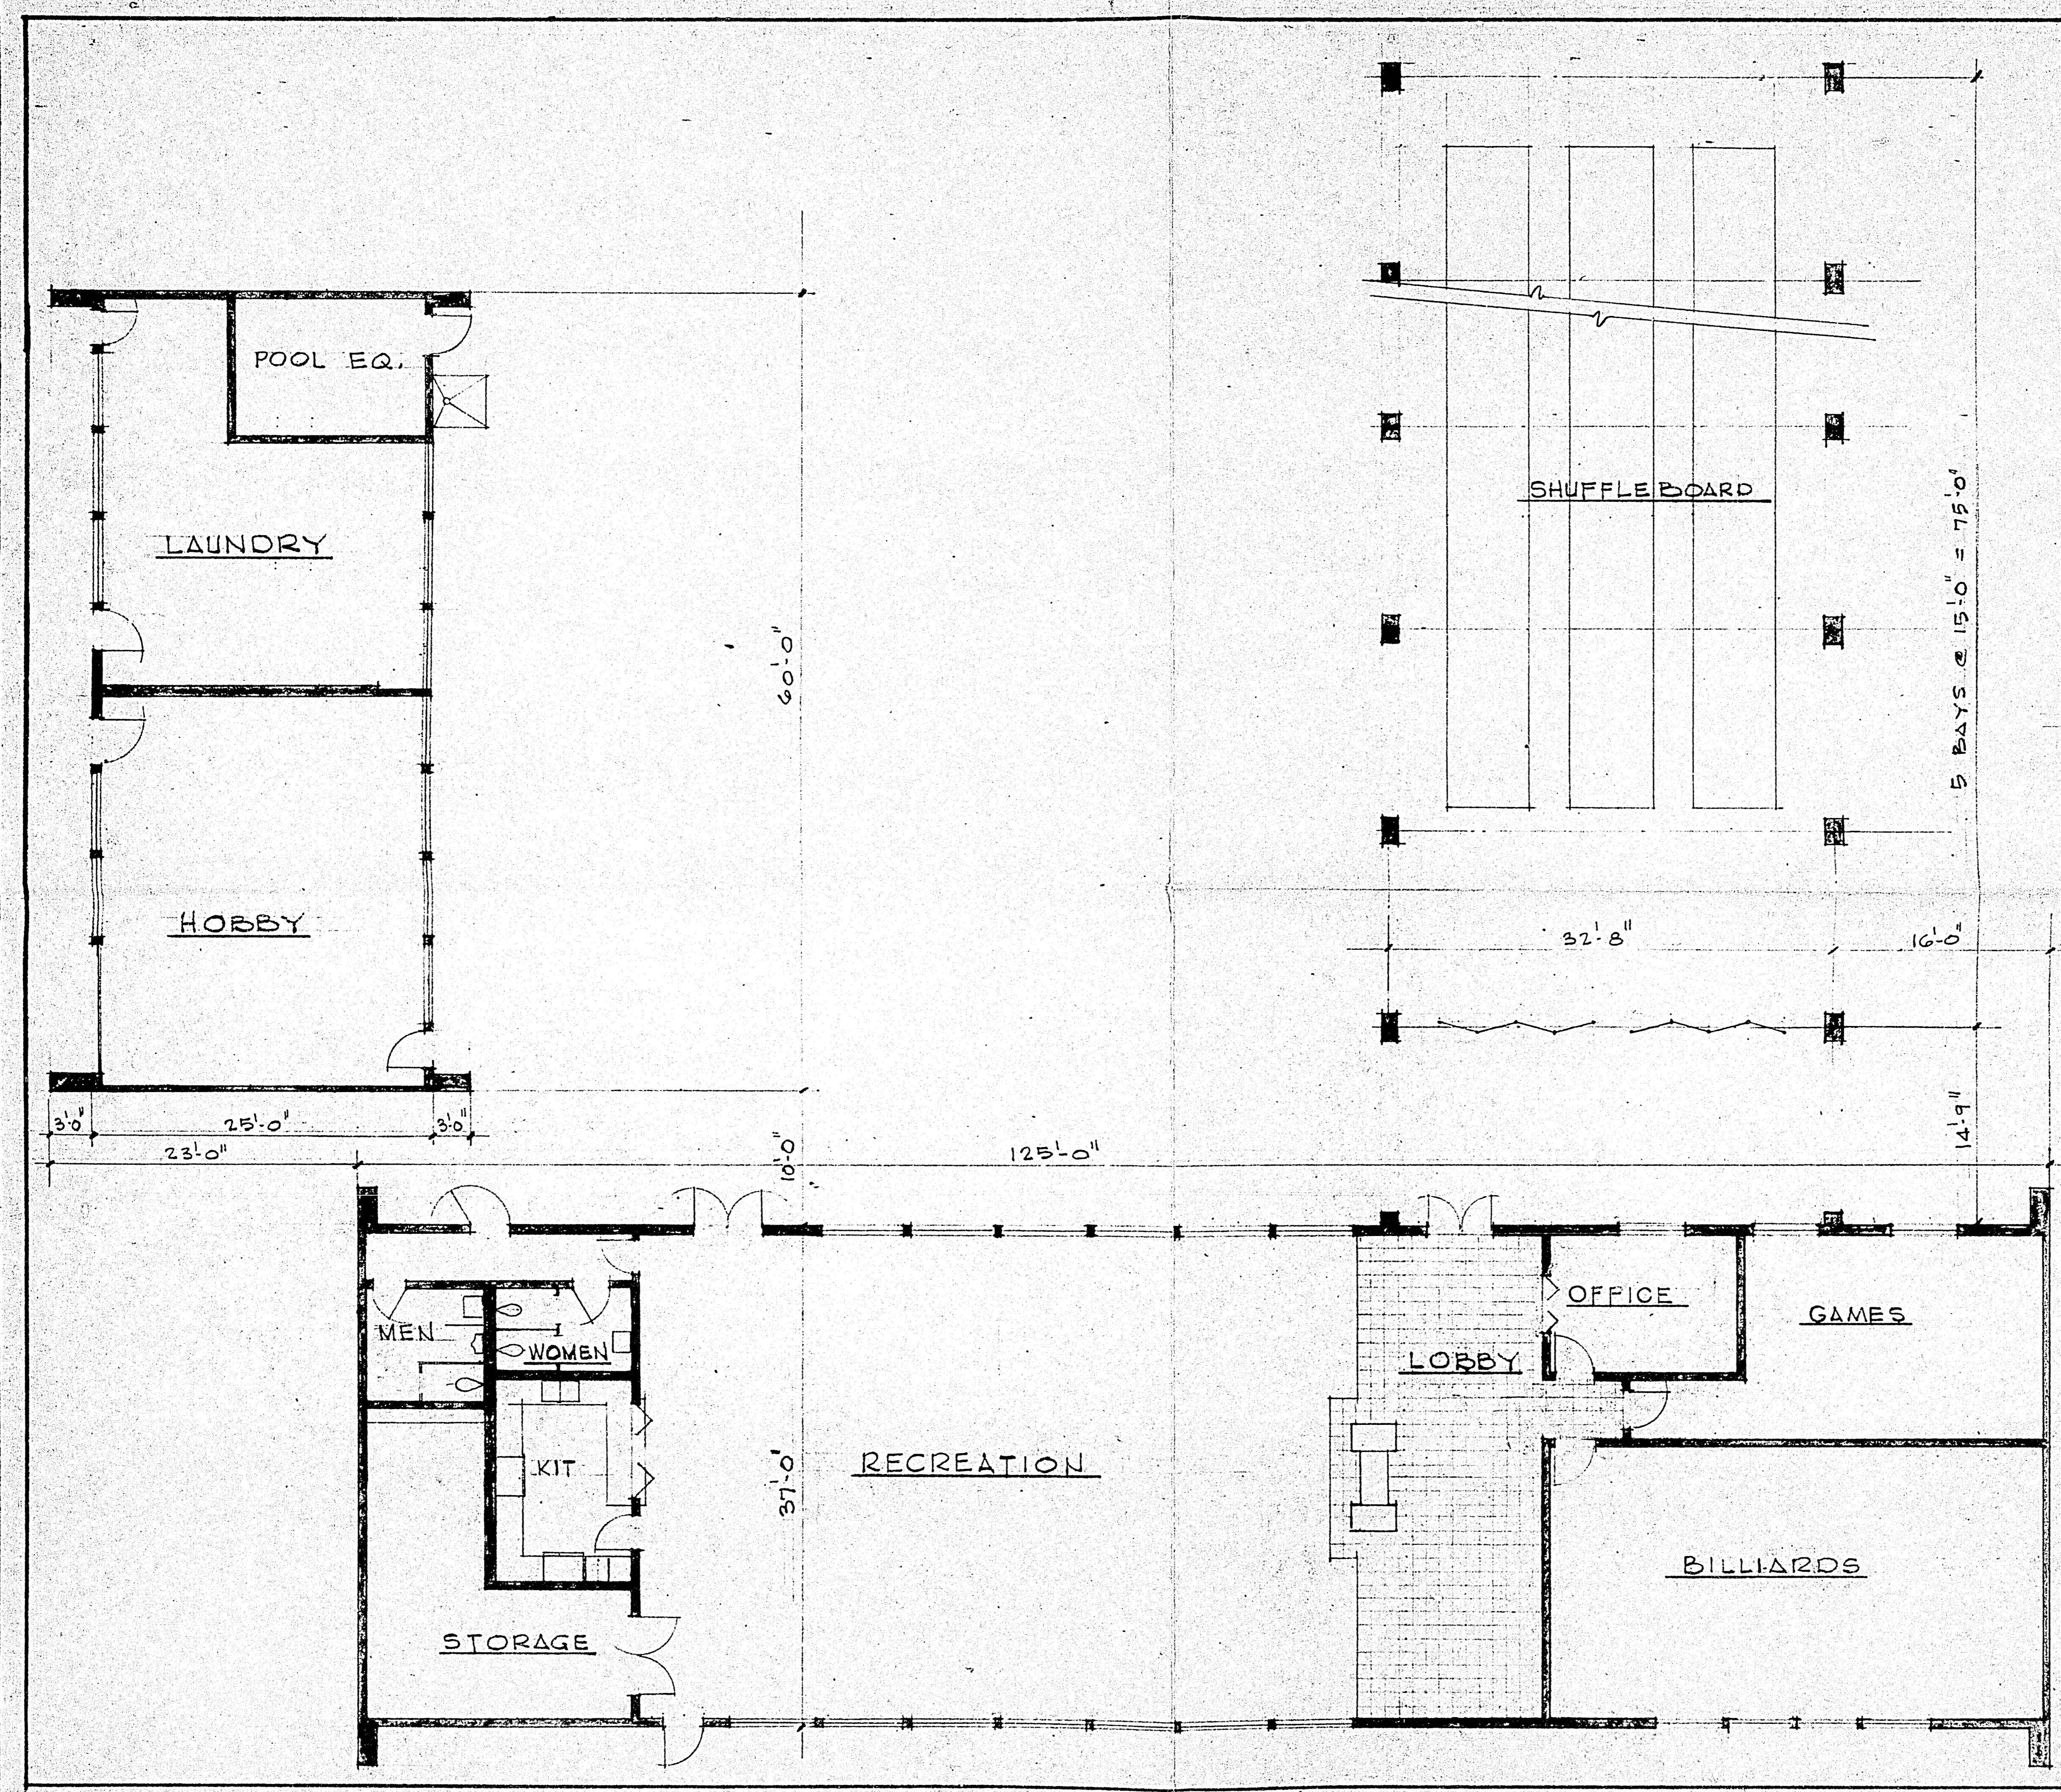

SPA
124-67

FLOOR PLAN	
SPA 124 '67	
MOBILE HOME PARK CLEWD CORP STANTON, CAL	
JAMES R WILDE AIA 1510 BROOKHURST CO.	
11/10/67	CASE NO