



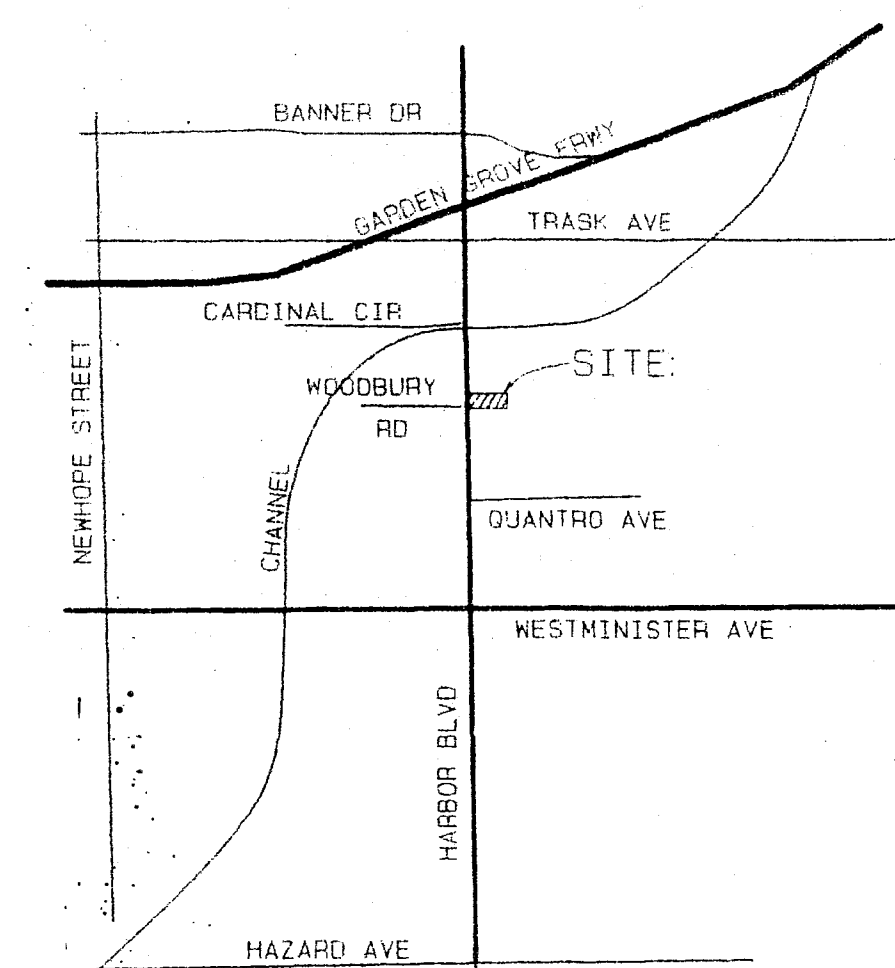

CUP-156-05

SEPARATOR SHEET

HARBOR BLVD

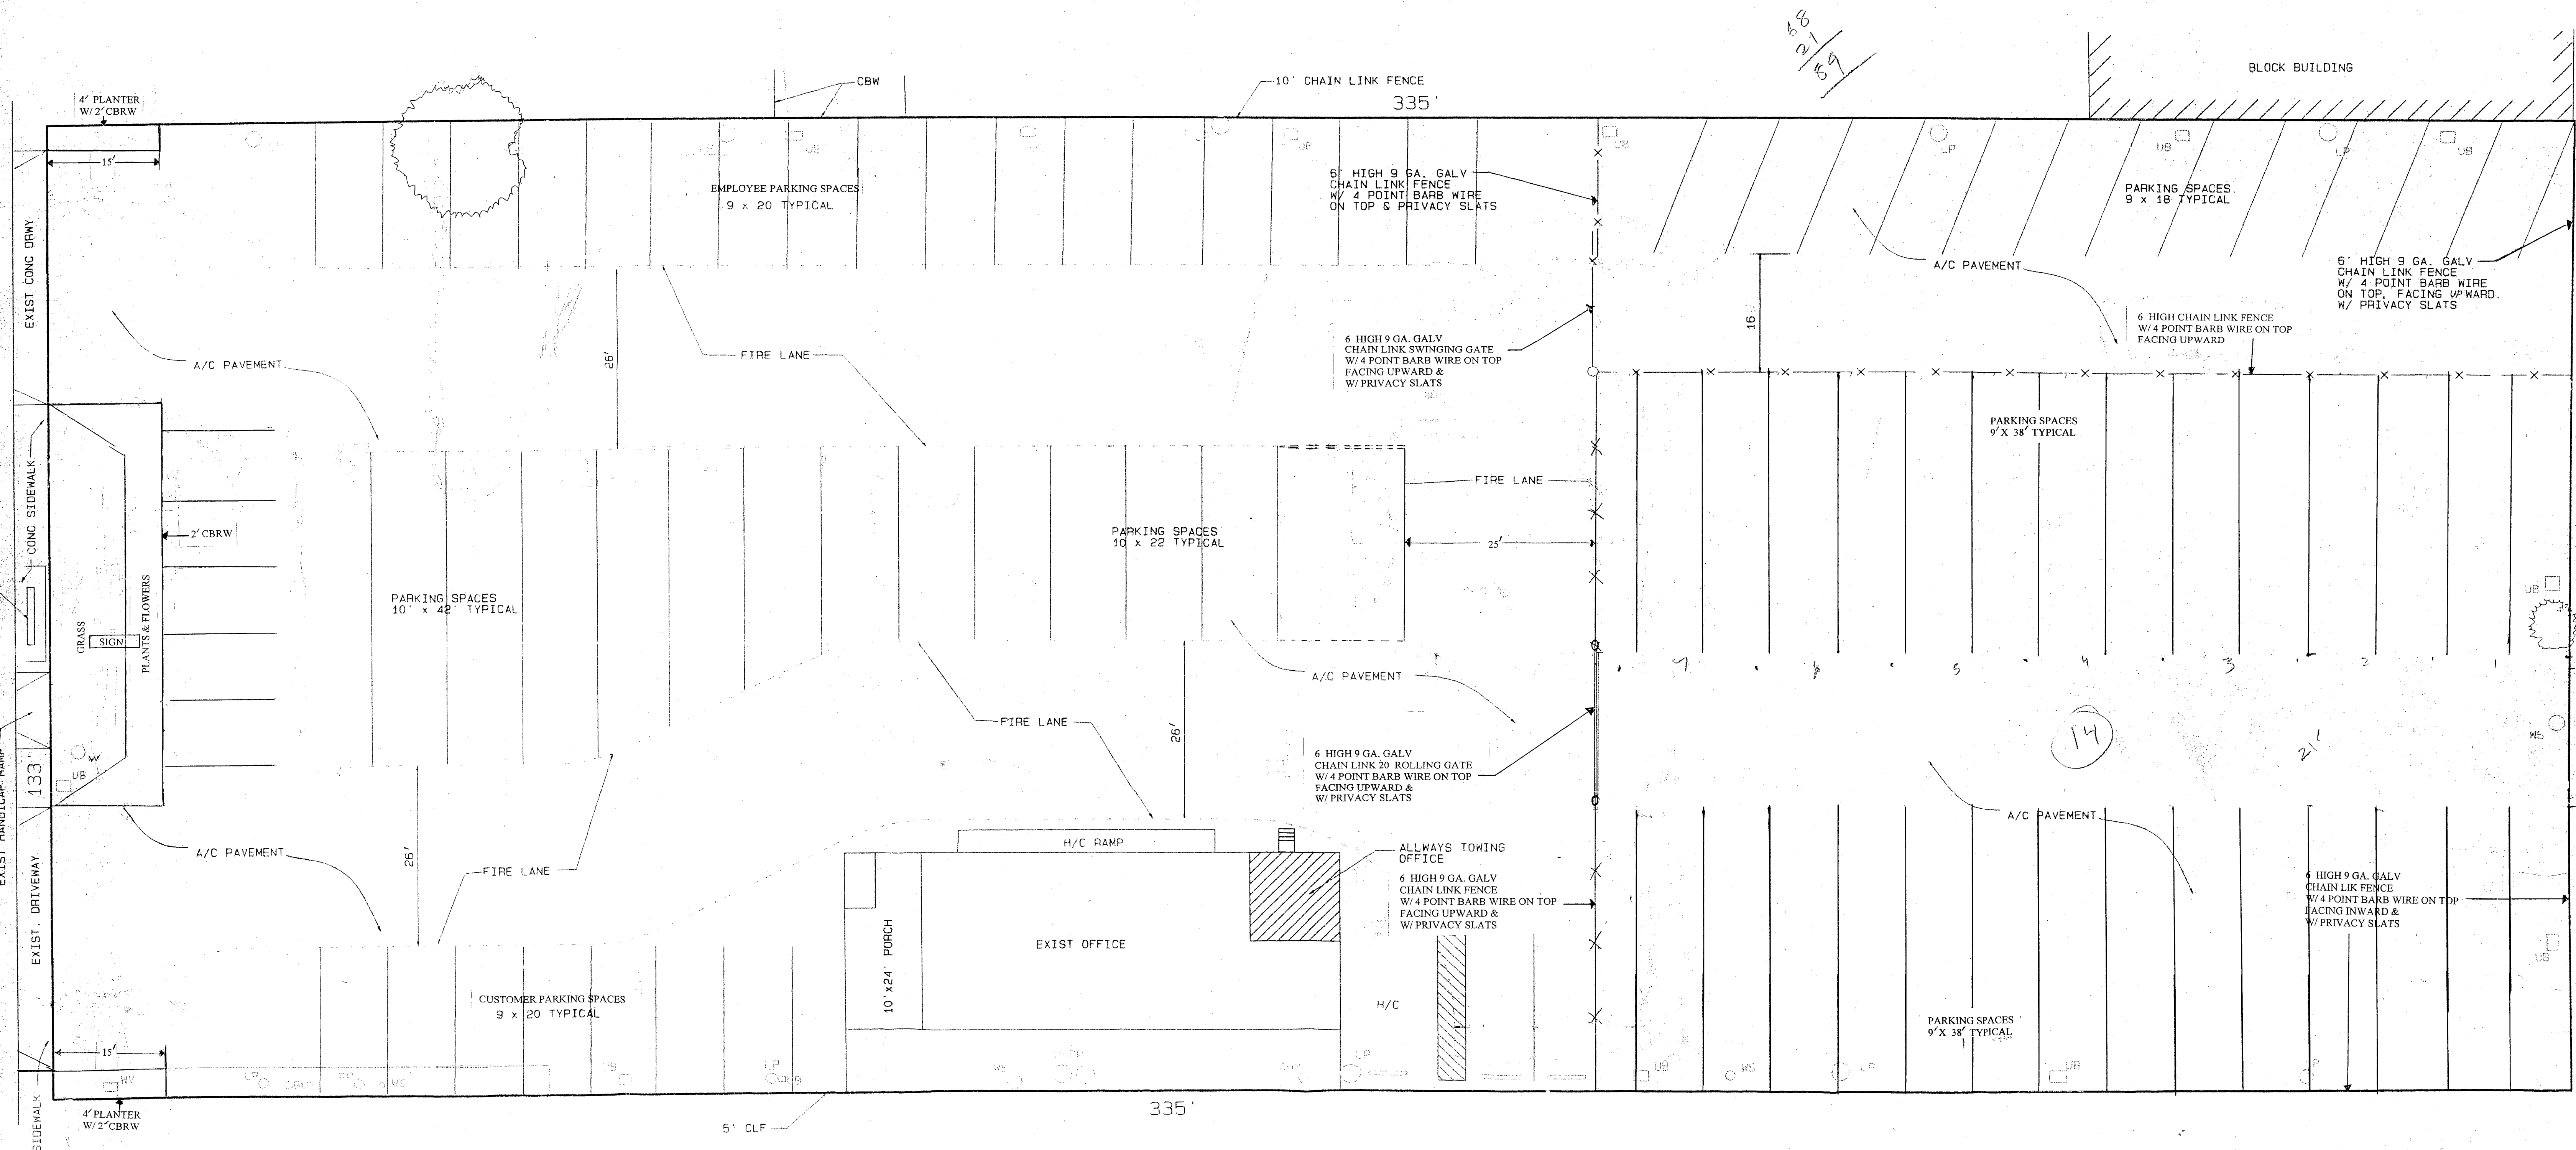

VICINITY MAP
NO SCALE

SCALE: 1" = 10'

- LEGEND
- CBRW CONCRETE BLOCK RETAINING WALL
 - CLF CHAIN LINK FENCE
 - LP LIGHT POLE
 - FP POWER POLE
 - UB ABOVE GROUND UTILITY BOX
 - W.I. WROUGHT IRON
 - WS WATER SPOUT
 - WV WATER VALVE
 - X- CHAIN LINK FENCE

NO.	REVISIONS

PREPARED IN THE OFFICE OF :

MEURER ENGINEERING
 2221 EAST WINSTON ROAD, SUITE K
 ANAHEIM, CA 92806
 (714) 397-0097 FAX: (714) 635-1204

R. A. MEURER RCE 20200 DATE

SITE PLAN

SITE ADDRESS:
 13700 HARBOR BLVD.
 GARDEN GROVE, CA 92843

ALWAYS TOWING INC. #714-537-2820
 ATTN: DEAN STAIR

DRAWN BY:	DATE:	SCALE:	SHT. OF SHTS.	JOB NO.:
SW	2-29-04	1" = 10'	1 OF 1	04010

CUP-156-05