


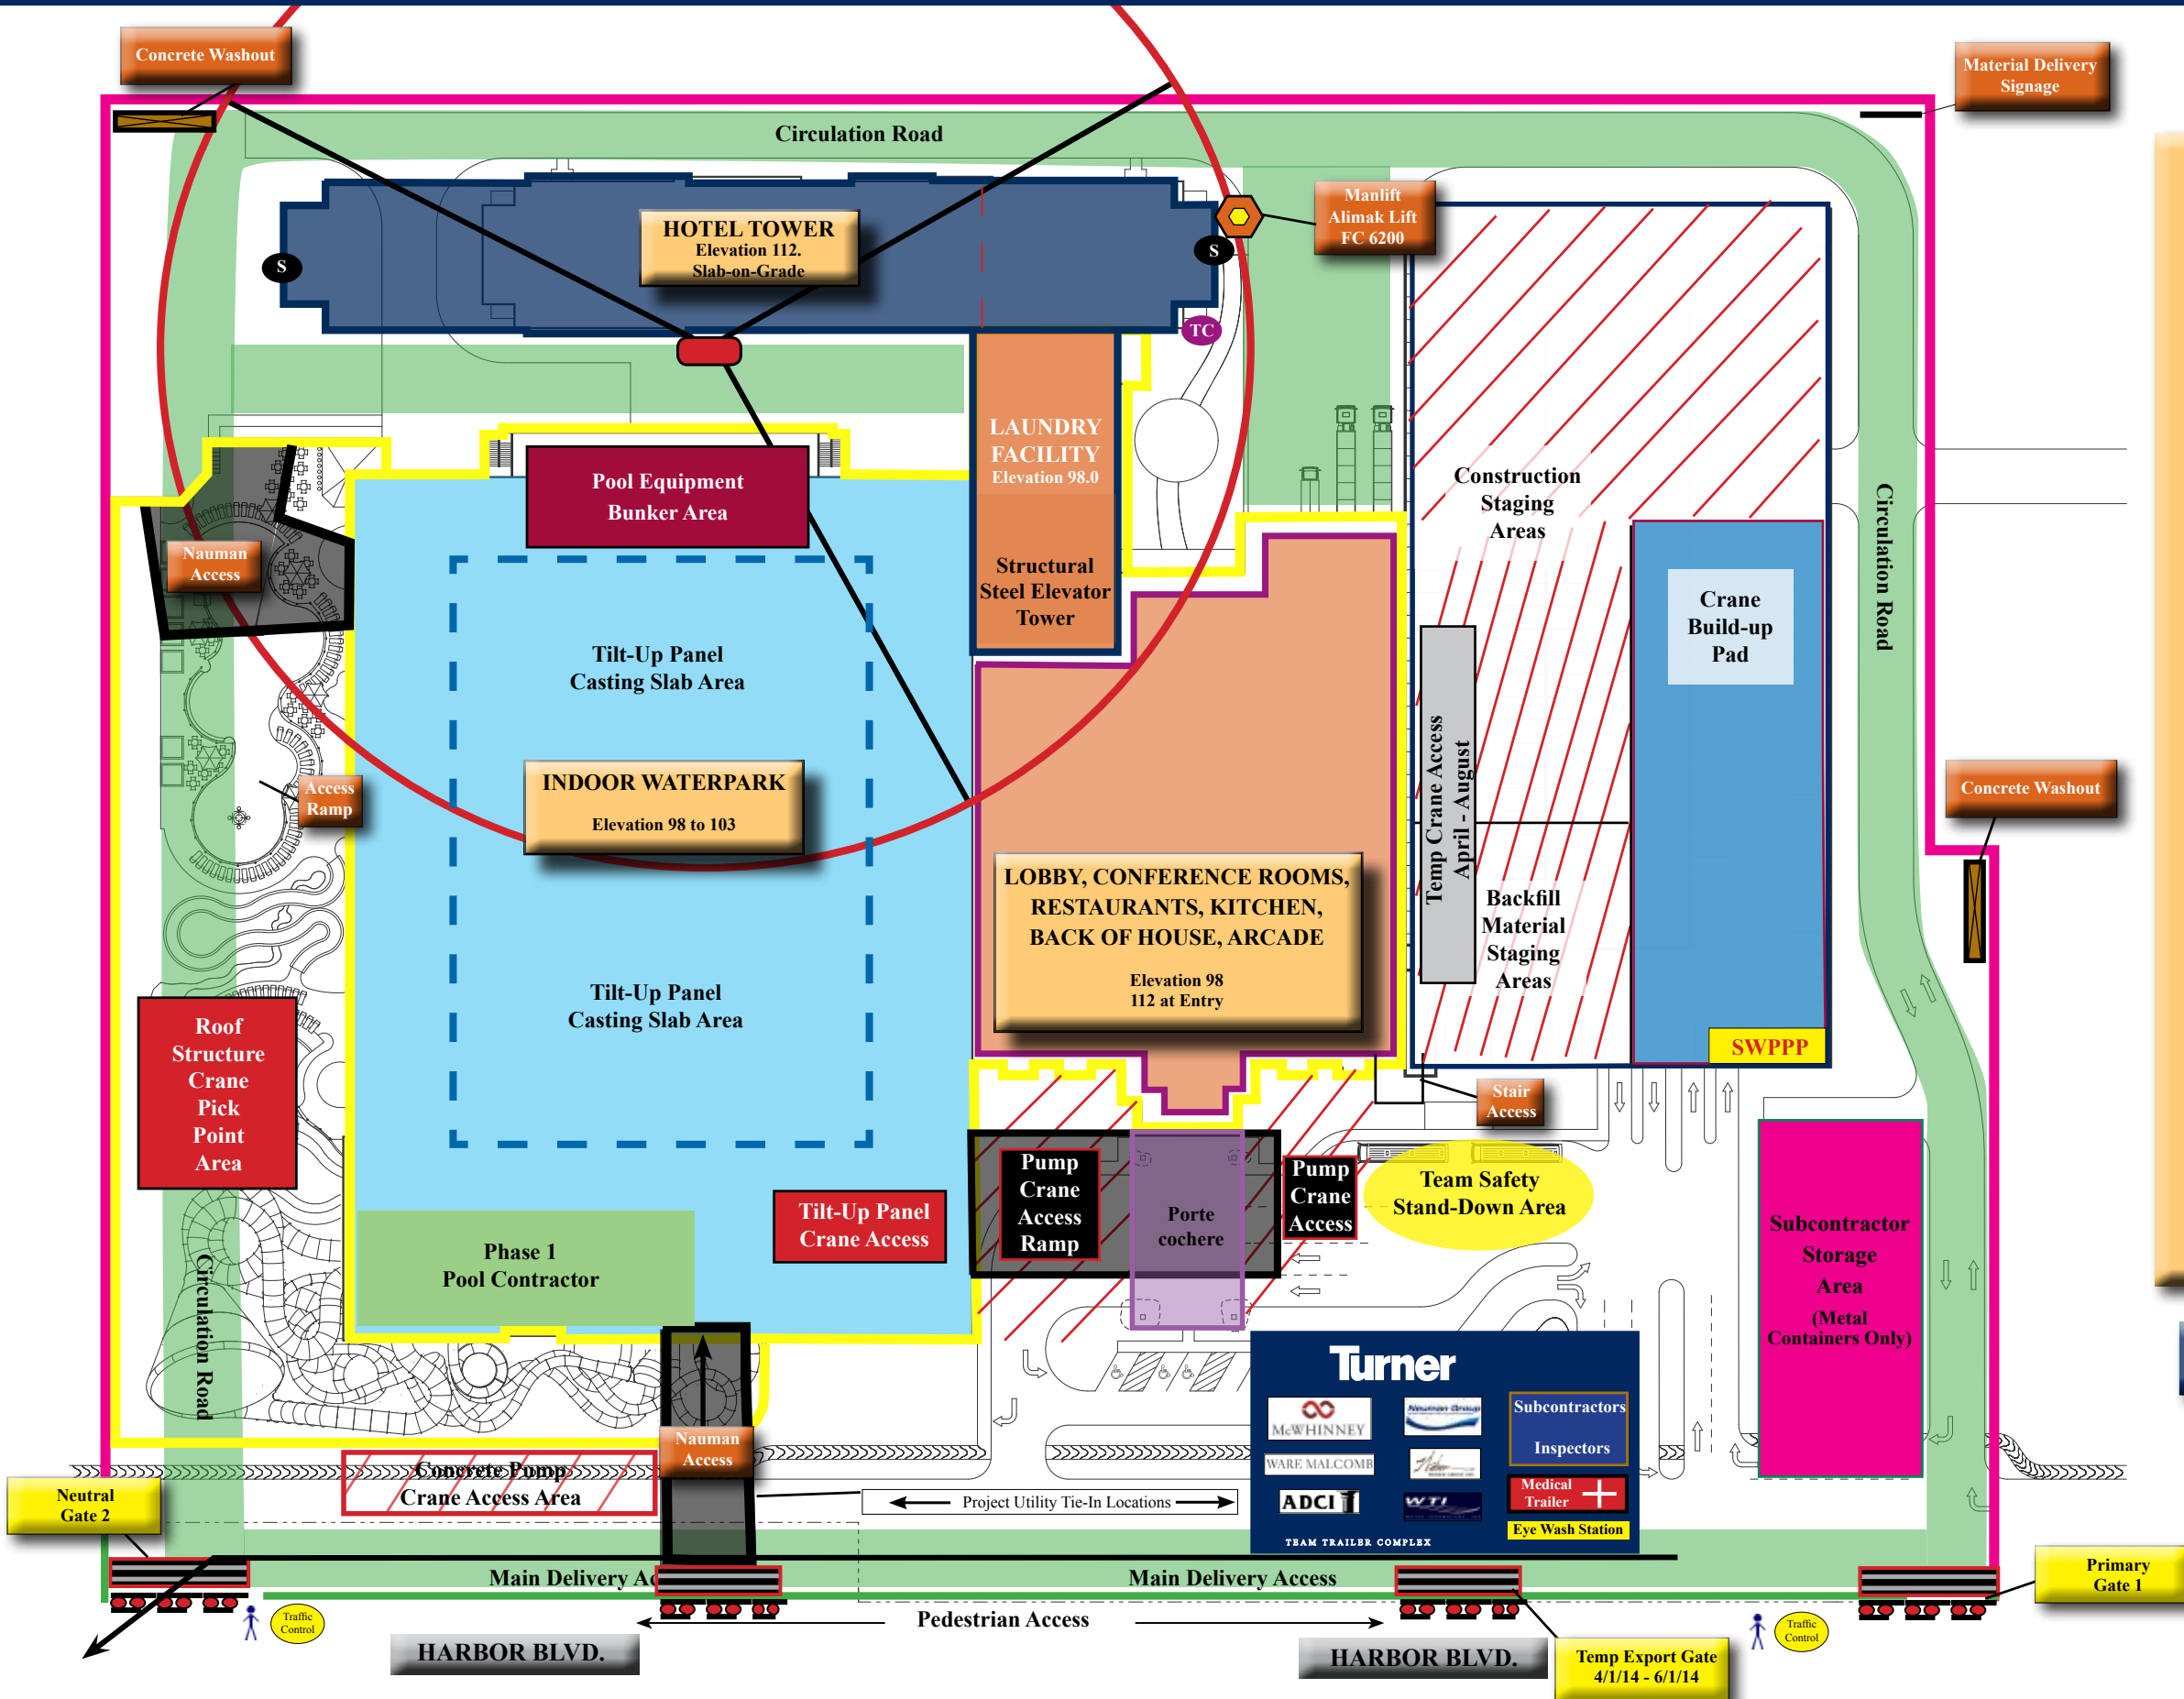

SITE LOGISTICS PLAN - 4/11/14



SAFETY
 Communication
 Pre-Task Planning
 Site Weekly Stand-Down Meeting
 Organized/Established Staging Areas
 Correct Sequence of Work Performed

QUALITY
 Mock-Ups
 Shop & Consultant Reviews
 Pre-Planning (layout, blocking, backing & Pre-Subcontractor Approval)
 Plan-in-Place to Prevent Water Damage
 Protection of Work-in-Place

RELATIONSHIPS
 Fire Department
 City & Community
 Designers / Consultants
 ADA Consultants
 Health Department
 Cal OSHA

EARLY START
 Emphasis on Critical Path
 Water Park Roof Line Diaphragm
 Pool/Water Feature Contractor
 Building Dry-In
 BOH, Laundry, Kitchens, Food Service
 MEP Equipment Start-up
 Theme Contractor
 Hardhat Tour
 Low Voltage
 Data / MDF / IDF
 Emergency Generator Test AQMD
 Fire Life Safety Sequence Plan
 FFE & OSE
 Start-up & Commissioning
 Staff Training!

COMMUNICATION
 KEY TO PROJECT SUCCESS

- Basement Level
- Hotel
- Parking Structure
- Property Line
- Temporary Fence with Screening
- Porte cochere
- Concrete System
- Trash Chute
- Erosion Control Station

Material + Access + Clear Direction + Workforce = SUCCESS

