

RICKY


LANE

LANE

LANE

ROBERT

KATHY

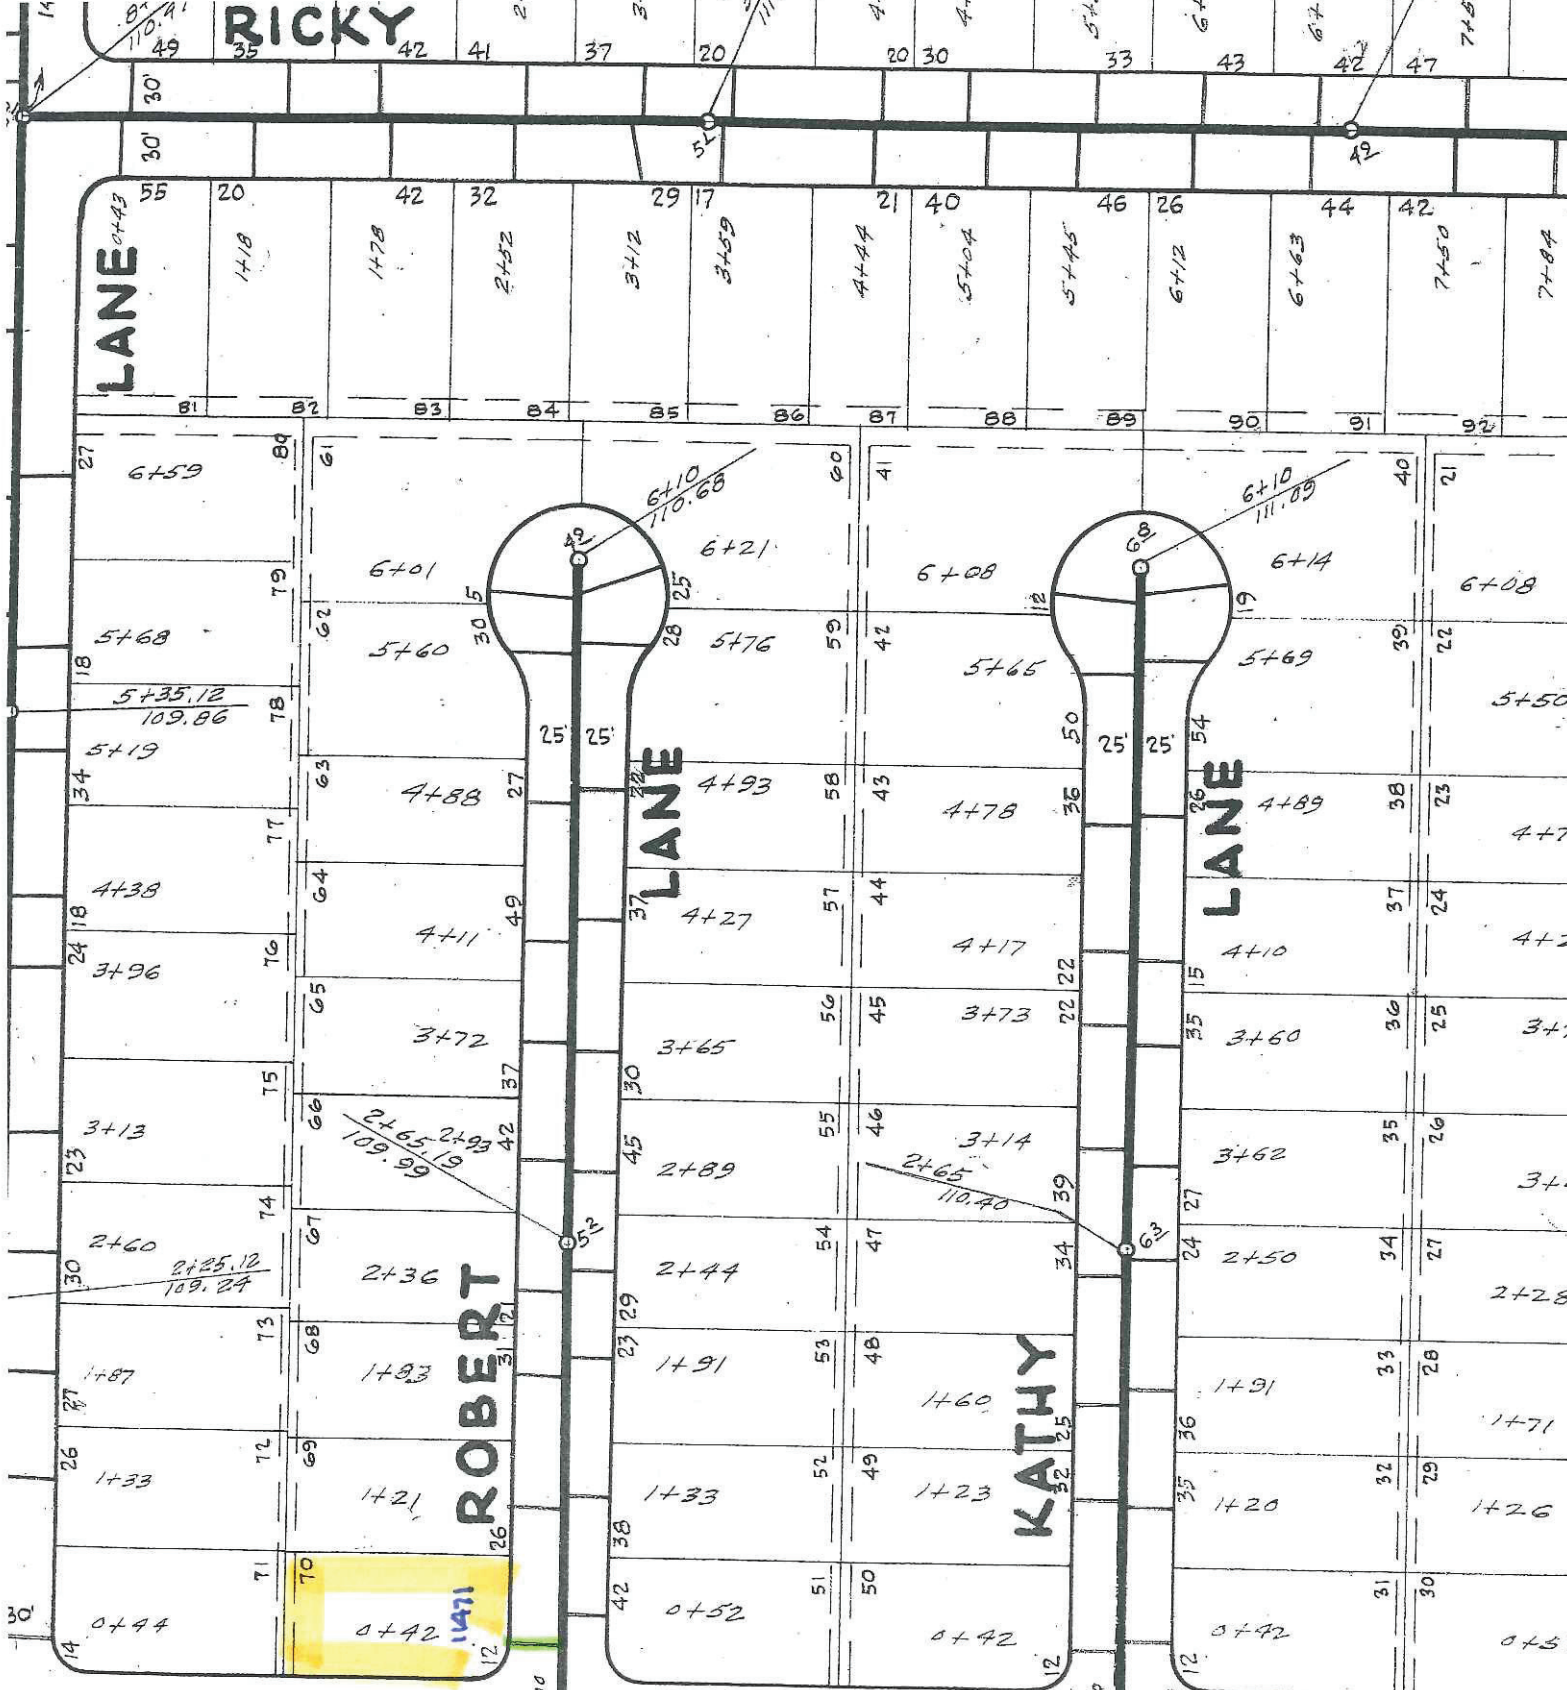



15" LINE AREA

**11471 Robert Lane**  
CITY OF GARDEN GROVE, CA

Sewer Lateral Location

8" VC

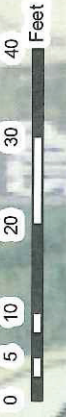

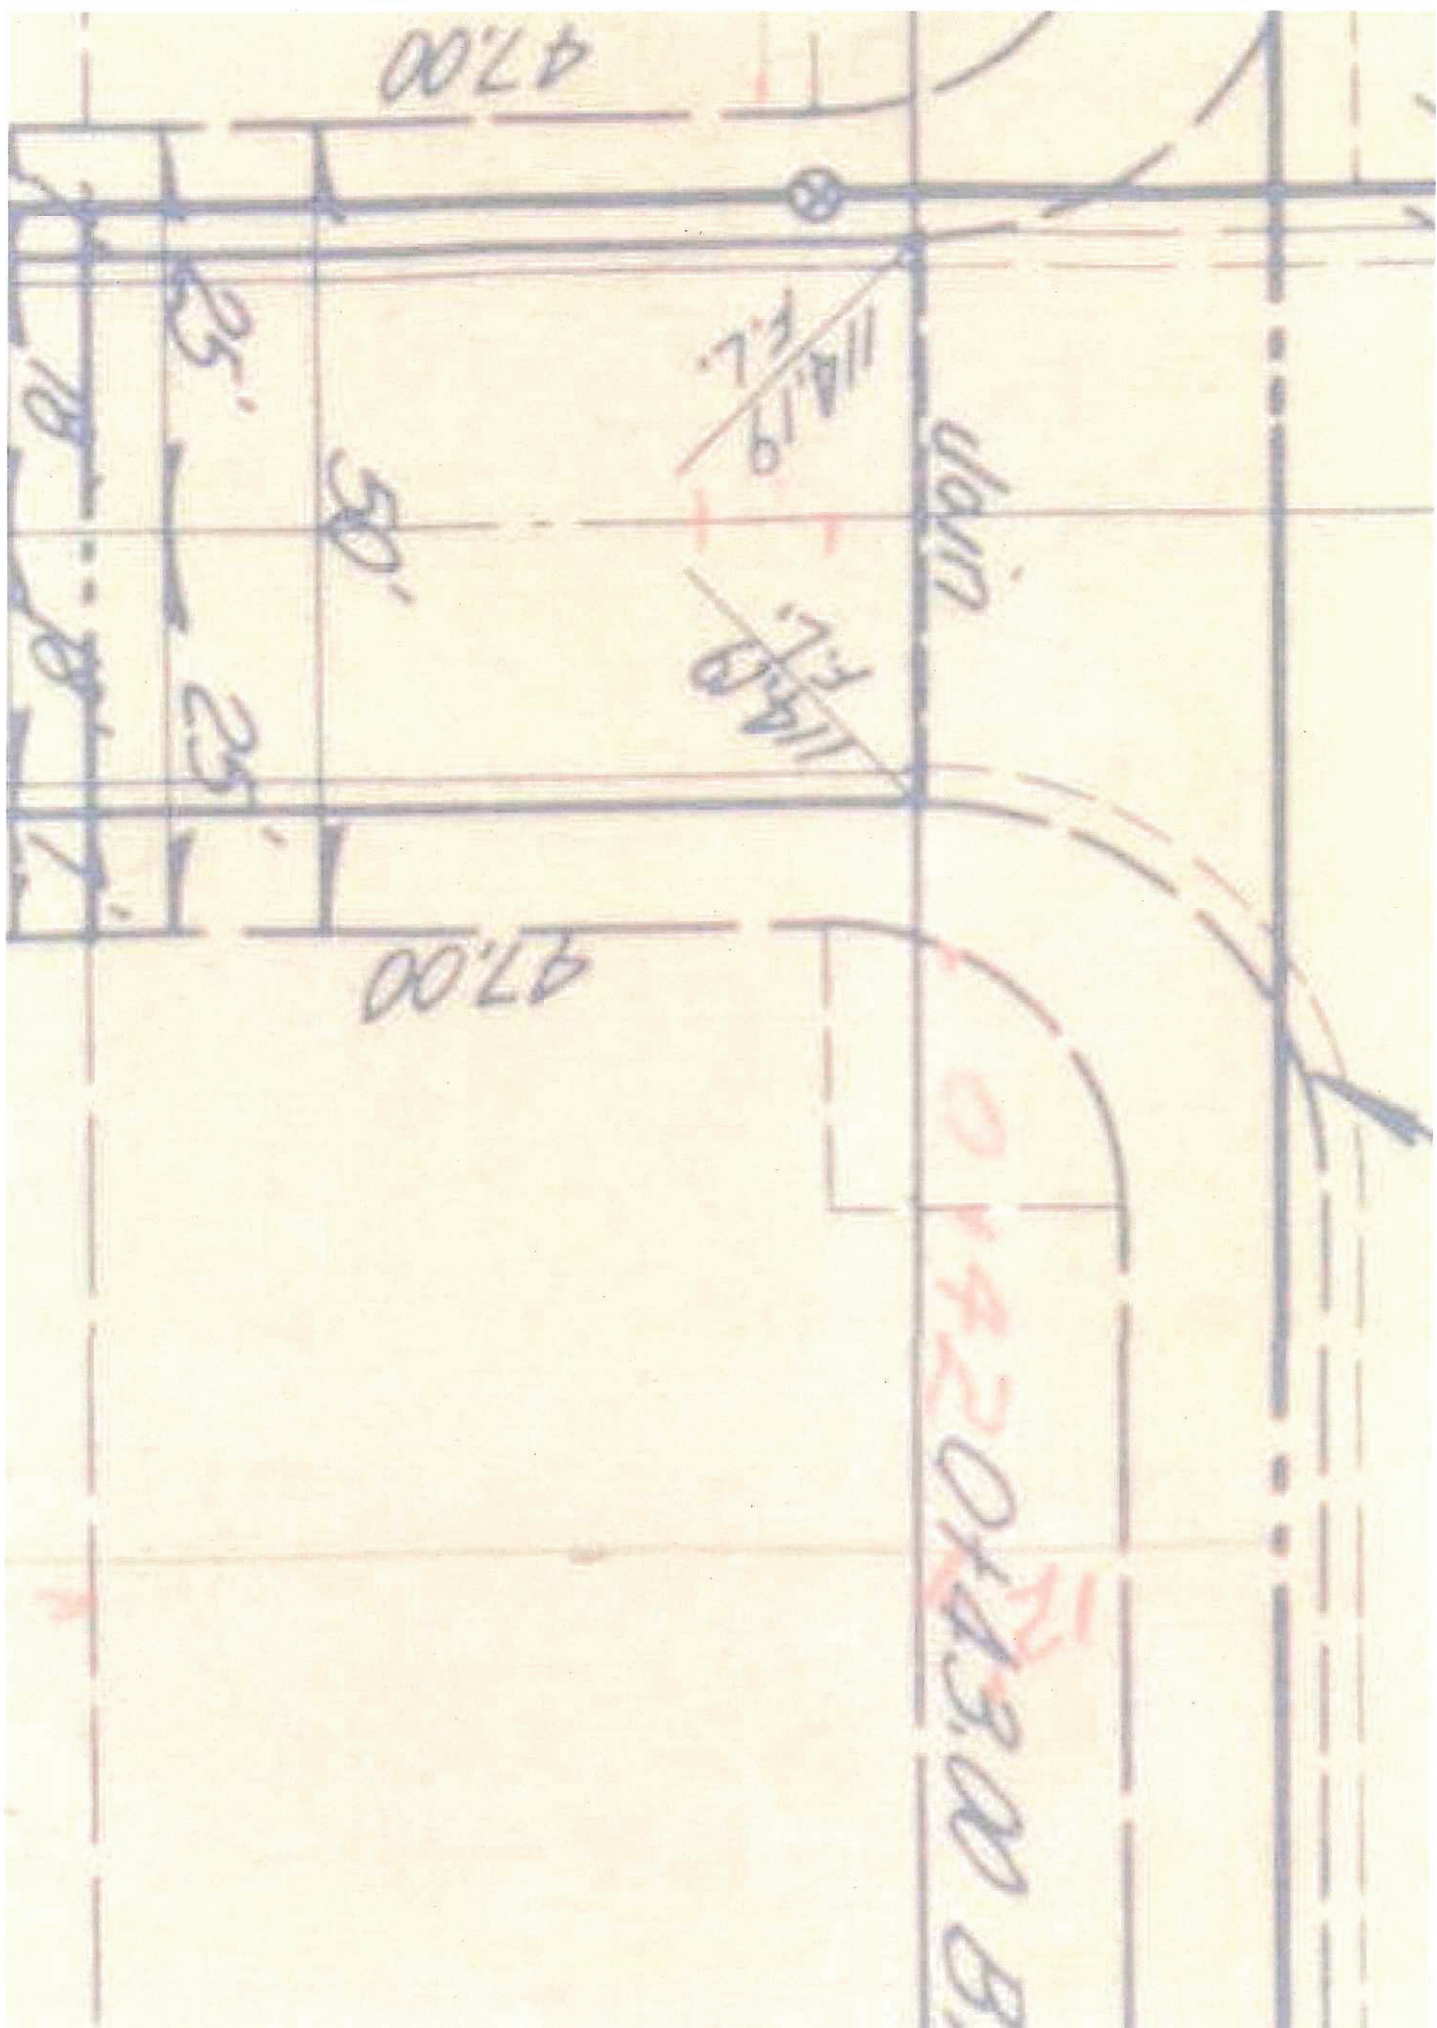



© 2016 Google  
© 2016 Google

Google earth

Google earth

feet  
meters

10  
3

