

**CARDLOCK FUELS**  
 14775 BEECH AVE  
 LANCASTER, CALIFORNIA 93534  
 (714) 744-7140

**LANDSCAPE CONCEPT PLAN**  
 BLADES AVE @ MARKON  
 GARDEN GROVE, CALIFORNIA

DATE: 11/17/99  
 DRAWN BY: J. B. [Signature]  
 CHECKED BY: [Signature]  
 APPROVED BY: [Signature]

NO.	DATE	REVISIONS
1	11/17/99	ISSUED FOR CLIP
2	12/21/99	ISSUED FOR GEN. BID
3	01/14/00	ISSUED FOR CONSTRUCT.
4	02/10/00	RECORD DRAWING

**FRED FIEDLER & ASSOCIATES**  
 2332 WEST THIRD STREET  
 GARDEN GROVE, CA 92703  
 PHONE: (714) 381-1071  
 FAX: (714) 381-1072

**PLANT LEGEND**

SYMBOL	BOTANICAL NAME	COMMON NAME	QUANTITY	SIZE	REMARKS
(Symbol)	CUPANOPSIS ANCARDIOLIDES	CARROT WOOD	2	24" BOX	MIN. HEIGHT 10'-0"
(Symbol)	TRISTANIA CONFERTA	BRISBANE BOX	8	15 GALL.	MIN. HEIGHT 8'-0"
(Symbol)	PRUNUS CERASIFERA THUNDERCLOUD PLUM & LEAF	THUNDERCLOUD PLUM	2	24" BOX	MIN. HEIGHT 10'-0"
(Symbol)	LIQUIDAMBAR STRACIFLUA "FESTIVAL"	FESTIVAL AMERICAN SWEET GUM	11	15 GALL.	MIN. HEIGHT 8'-0"
(Symbol)	PHORMIUM SUNDOWNER	SUNDOWNER FLAX	7	5 GALL.	PLANT 5'-0" O.C.
(Symbol)	PHOTINIA FRASERI	PHOTINIA	68	5 GALL.	PLANT 6'-0" O.C.
(Symbol)	WICKSTROMIA COMGESTUM "COMPACTUM"	COMPACT XTIGOSMA	75	5 GALL.	PLANT 4'-6" O.C.
(Symbol)	LIGUSTRUM JAPONICUM "TEXANUM"	WAX-LEAF PRIVET	62	5 GALL.	PLANT 3'-6" O.C.
(Symbol)	NERIUM OLEANDER "PETITE SALMON"	PETITE SALMON CLEANER	18	5 GALL.	PLANT 3'-6" O.C.
(Symbol)	GAUSSIA GRANDIFLORA "WHITE"	TUTTLE NATAL PLUM	21	1 GALL.	PLANT 3'-0" O.C.
(Symbol)	AGAPANTHUS "PETER PAN"	PETER PAN AGAPANTHUS	10	1 GALL.	PLANT 1'-6" O.C.
(Symbol)	GAZANIA MITSUJIMA "WHITE"	WHITE GAZANIA	1,432	FLATS	PLANT 1'-0" O.C.
(Symbol)	FESTUCA DWARF "MARATHON III"	DWARF MARATHON SOD	570	ROLLS	REFER TO SPECIFICATIONS FOR INSTALLATION

**LANDSCAPE NOTES**

- ALL LANDSCAPE AREAS ARE TO BE IRRIGATED BY AN AUTOMATED IRRIGATION SYSTEM.
- ALL PLANTING AREAS ARE TO BE VERIFIED IN THE FIELD PRIOR TO INSTALLATION OF THE LANDSCAPE AND IRRIGATION.
- PLANT COUNT TOTALS ARE TO BE IRRIGATED BY AN AUTOMATED IRRIGATION SYSTEM. CONTRACTOR RESPONSIBLE FOR ACCURATE PLANT COUNT TOTALS.
- ALL TREES INSTALLED IN PLANTERS 10'-0" WIDE OR LESS SHALL INCLUDE TREE ROOT BARRIERS.


**LANDSCAPE CONCEPT PLAN**  
 SCALE: 1" = 20'-0"

NOTE: TOTAL ON-SITE LANDSCAPE AREA IS 7,864 SQFT.  
 OFF-SITE LANDSCAPE AREA IS 591 SQFT.


11/17/99  
 12/21/99  
 01/14/00  
 02/10/00

ISSUED FOR CLIP  
 ISSUED FOR GEN. BID  
 ISSUED FOR CONSTRUCT.  
 RECORD DRAWING


SP-24600  
 PUP-137-16500  
 CP-4600

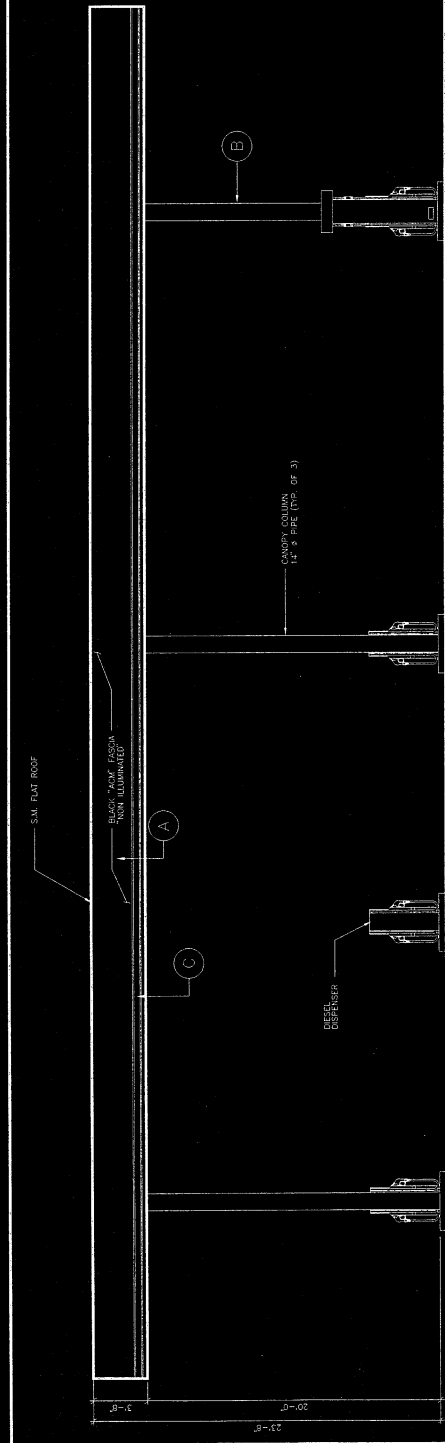


SCALE: 1/4" = 1'-0"

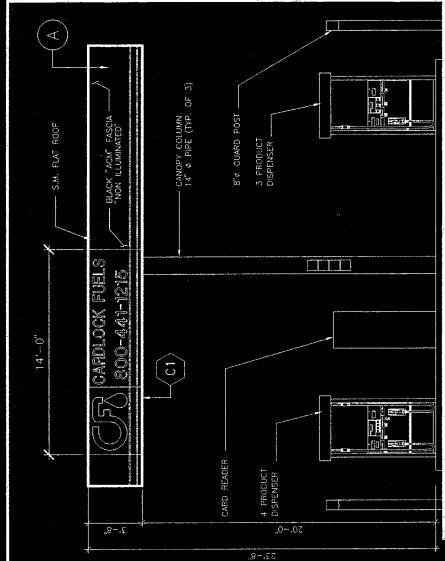


**NORTH ELEVATION**  
SCALE: 1/4" = 1'-0"

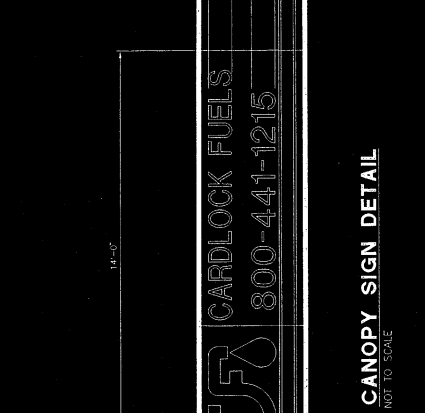

**CANOPY SIGN DETAIL**  
NOT TO SCALE

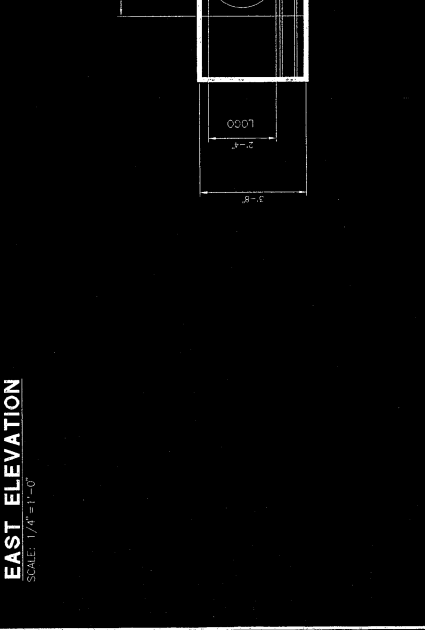

SCALE: 1/4" = 1'-0"

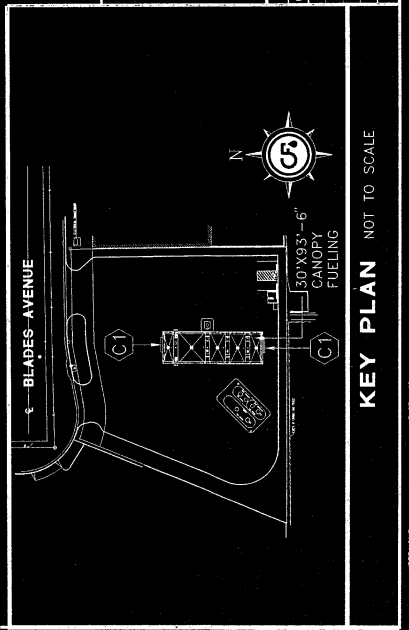

**KEY PLAN** NOT TO SCALE

**LEGEND**

- (A) FINISHED GASKET ALUMINUM BLACK NON ILLUMINATED CANOPY FASSEA
- (B) AMERSHIELD TO MATCH FRAZEE #283
- (C) MACHINE GRAY
- RED AND WHITE VINYL STRIP NON ILLUMINATED







**REVISIONS**

NO.	DATE	REVISIONS




**CARDLOCK FUELS**  
44746 BEECH AVENUE  
LANCASTER, CALIFORNIA 93534  
(714) 744-7140

**SIGN PROGRAM**

BLADES AVE. @ MARKON  
GARDEN GROVE, CALIFORNIA



**SOUTH ELEVATION**  
SCALE: 1/4" = 1'-0"

**EAST ELEVATION**  
SCALE: 1/4" = 1'-0"

**CANOPY SIGN DETAIL**  
NOT TO SCALE

**KEY PLAN** NOT TO SCALE