


**PARKING TABULATIONS:**

PARKING REQUIRED (@1/100):	59 STALLS
PARKING PROVIDED ON SITE :	42 STALLS
PARKING DEFICIT:	17 STALLS


**HARBOR BOULEVARD**

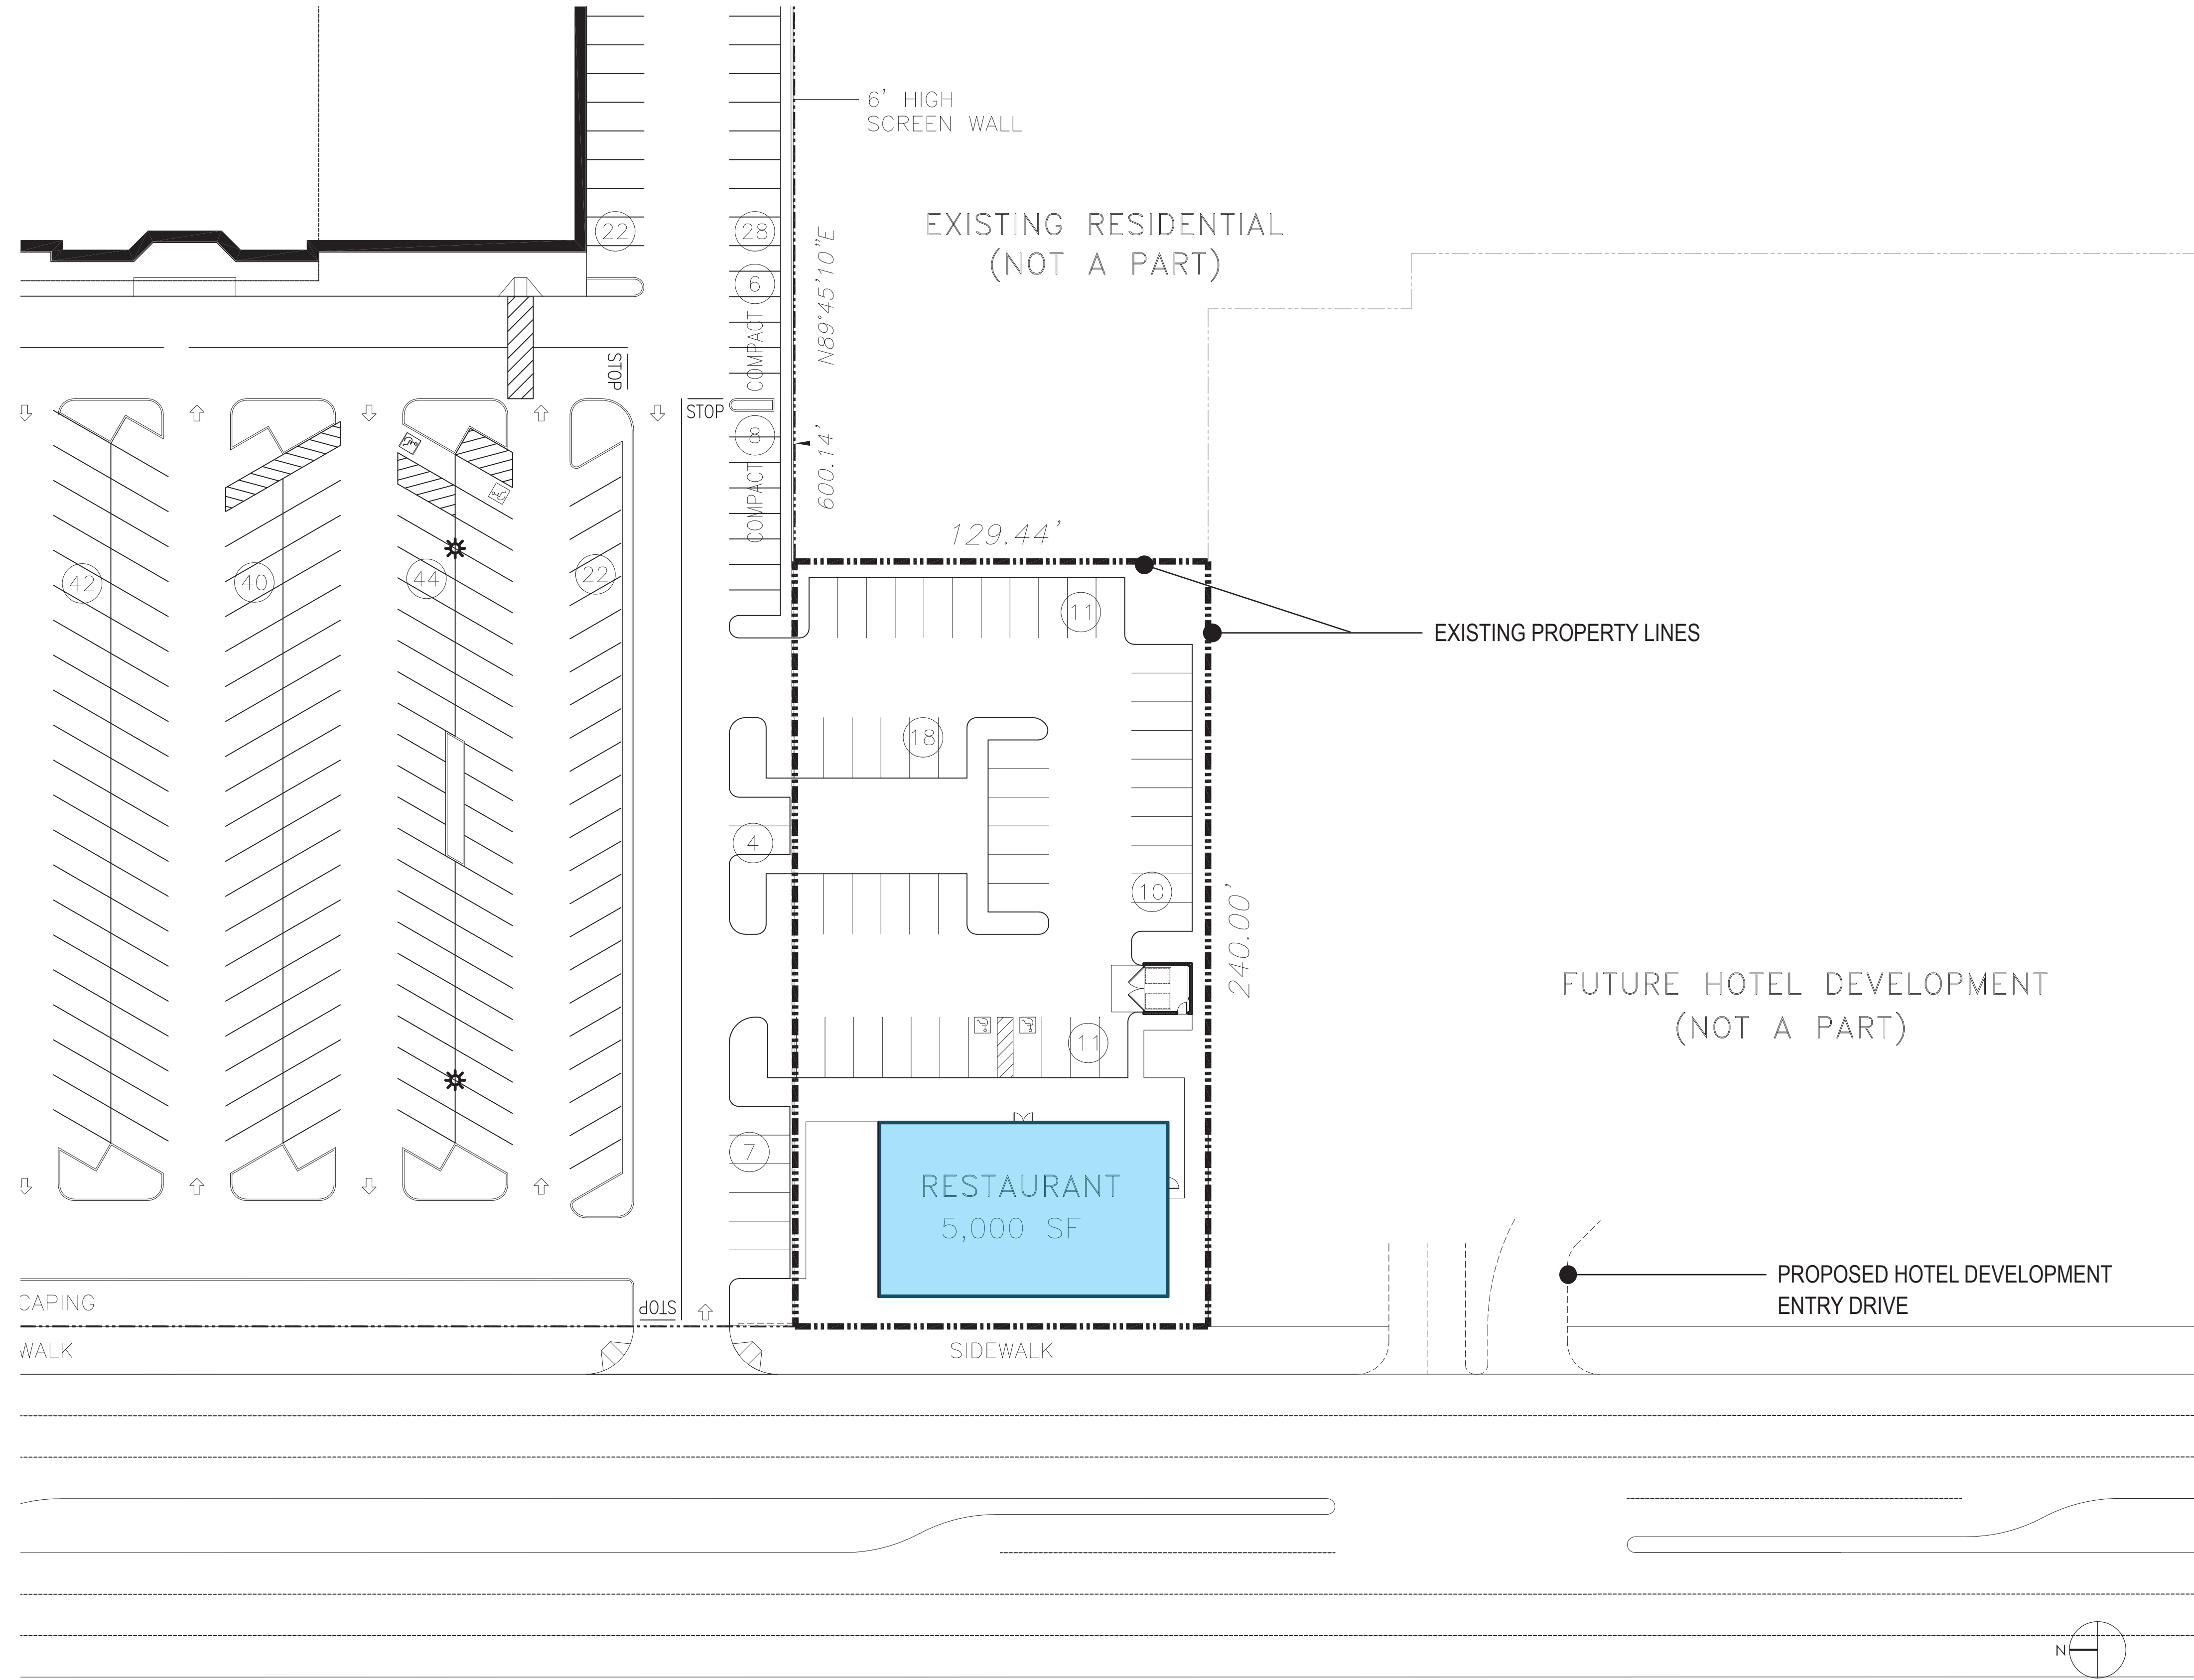


**PARKING TABULATIONS:**

PARKING REQUIRED (@1/100):	50 STALLS
PARKING PROVIDED ON SITE :	50 STALLS
PARKING DEFICIT:	0 STALLS

**HARBOR BOULEVARD**

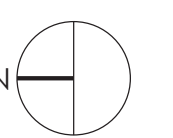

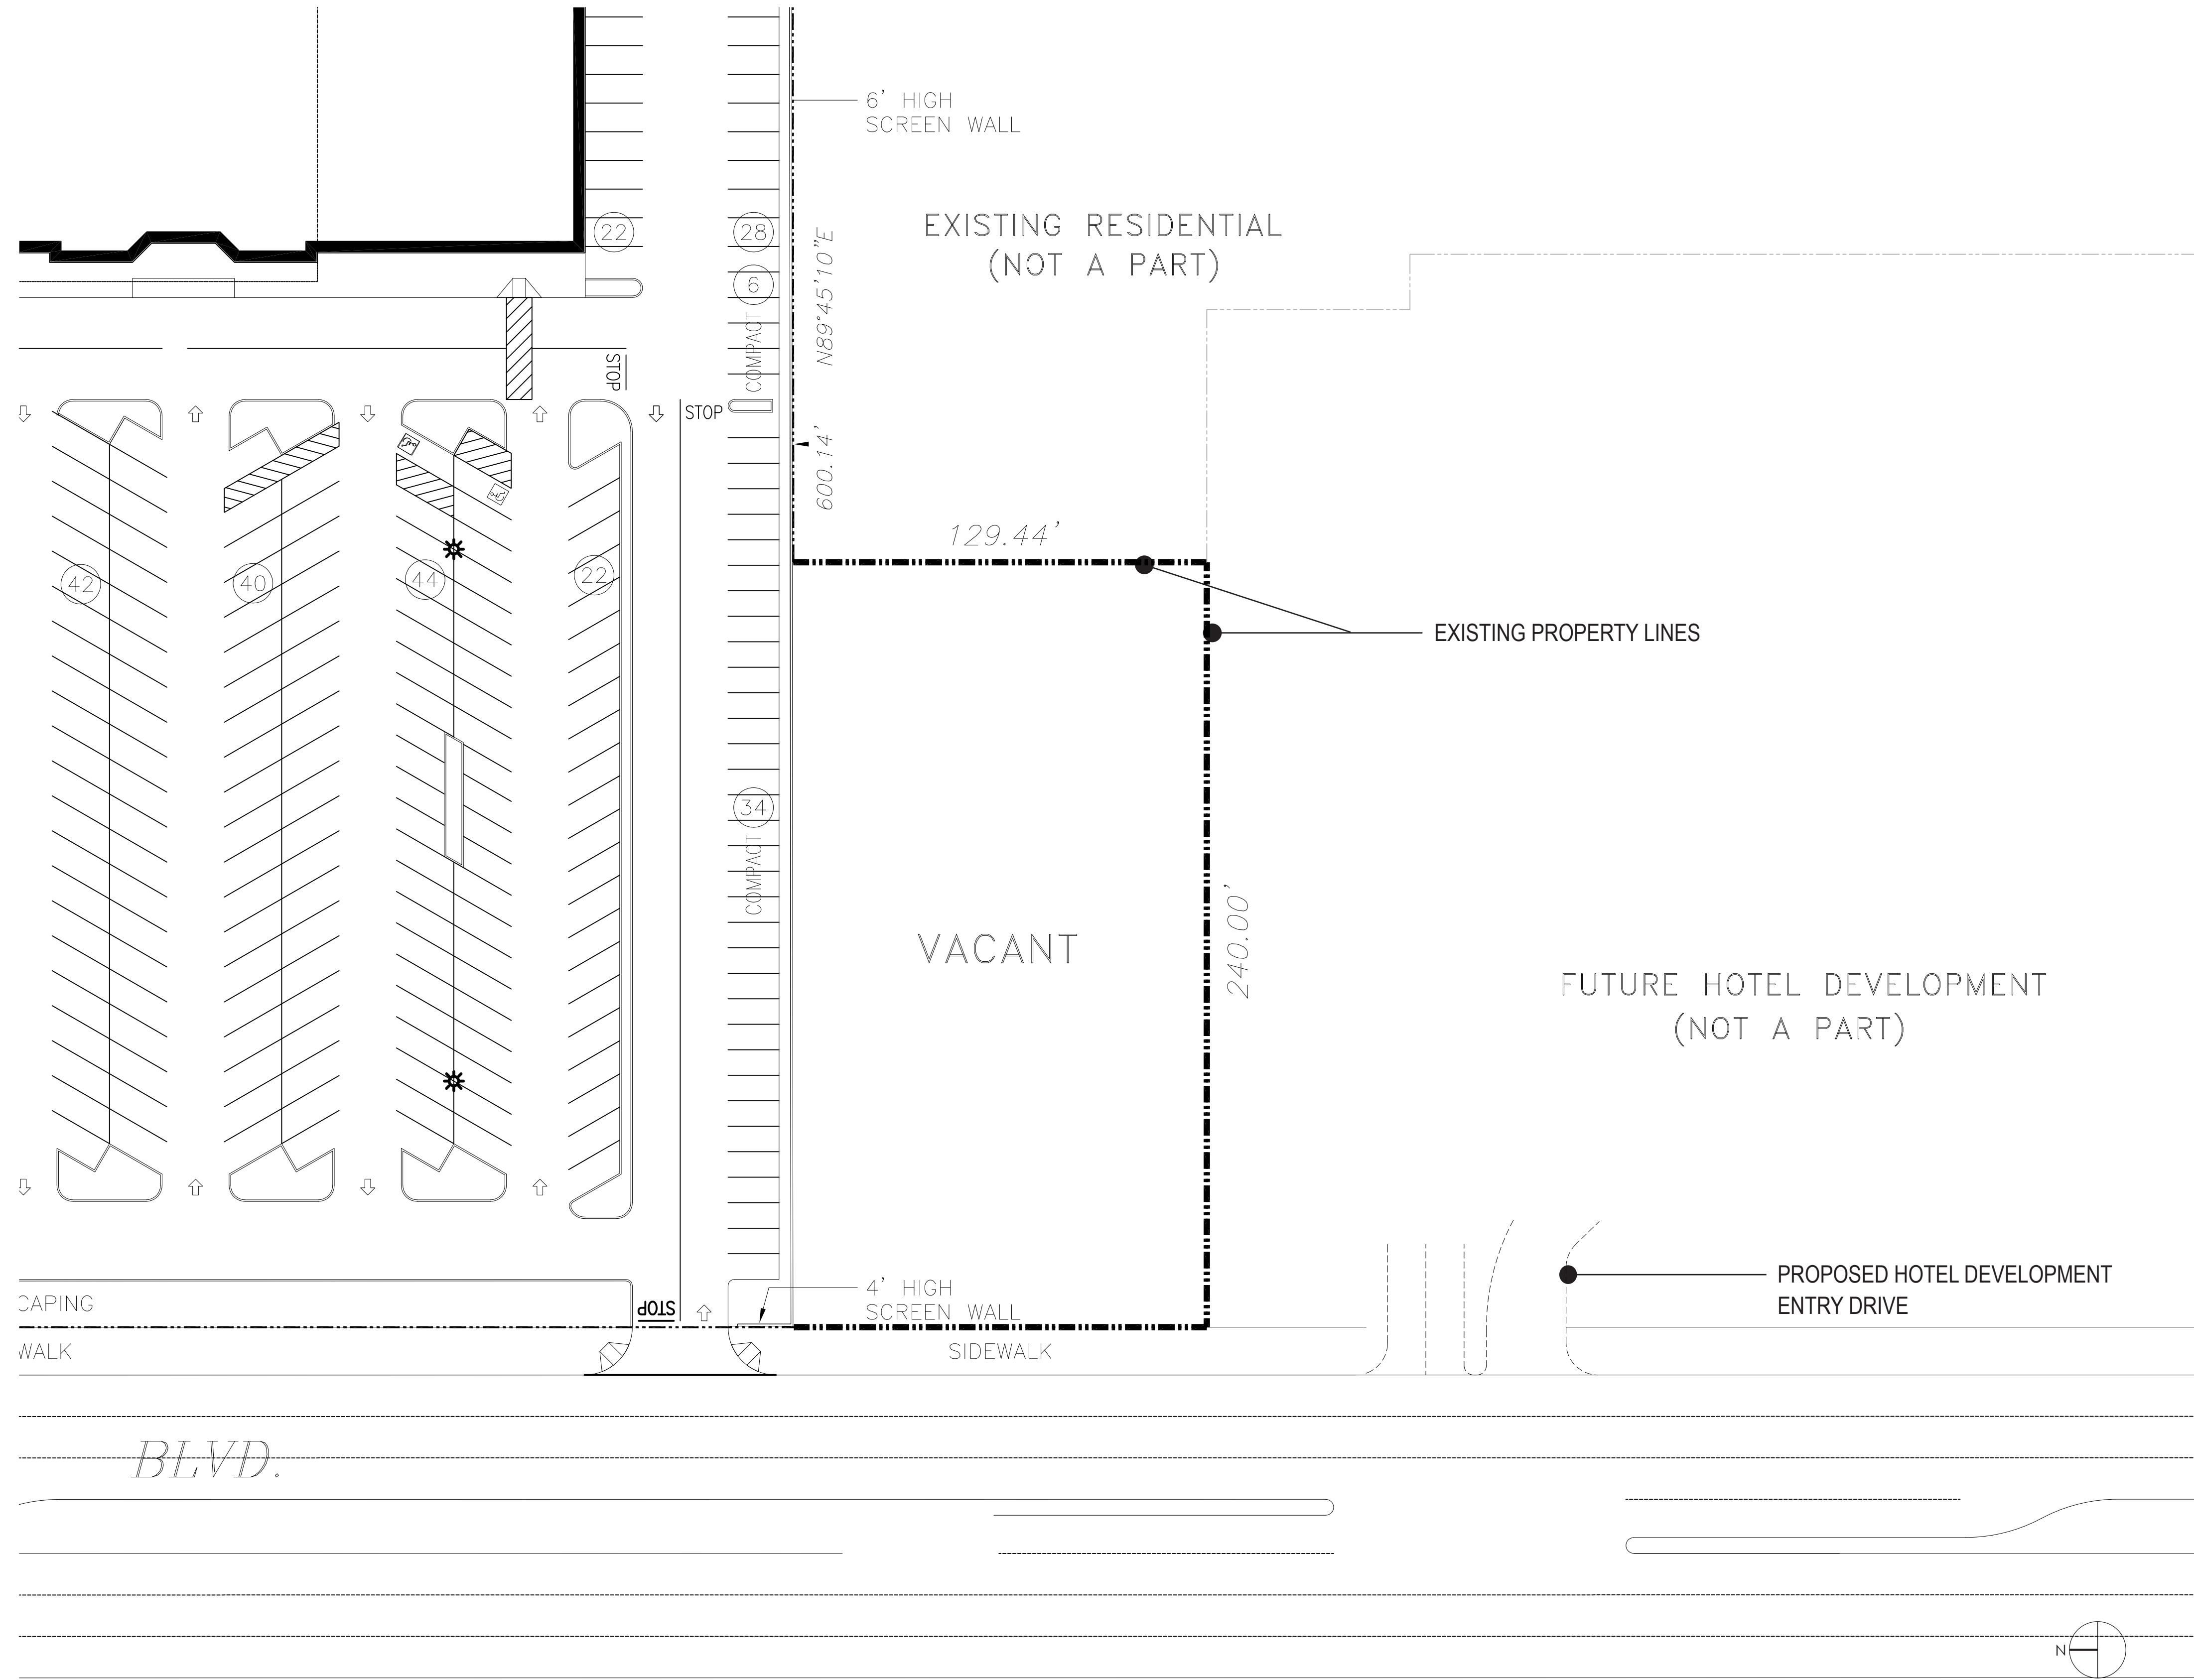

## HARBOR BOULEVARD