


THIS MAP WAS PREPARED FOR ORANGE COUNTY ASSESSOR DEPT. PURPOSES ONLY. THE ASSESSOR MAKES NO GUARANTEE AS TO ITS ACCURACY NOR ASSUMES ANY LIABILITY FOR OTHER USES. NOT TO BE REPRODUCED. ALL RIGHTS RESERVED. © COPYRIGHT ORANGE COUNTY ASSESSOR 2017

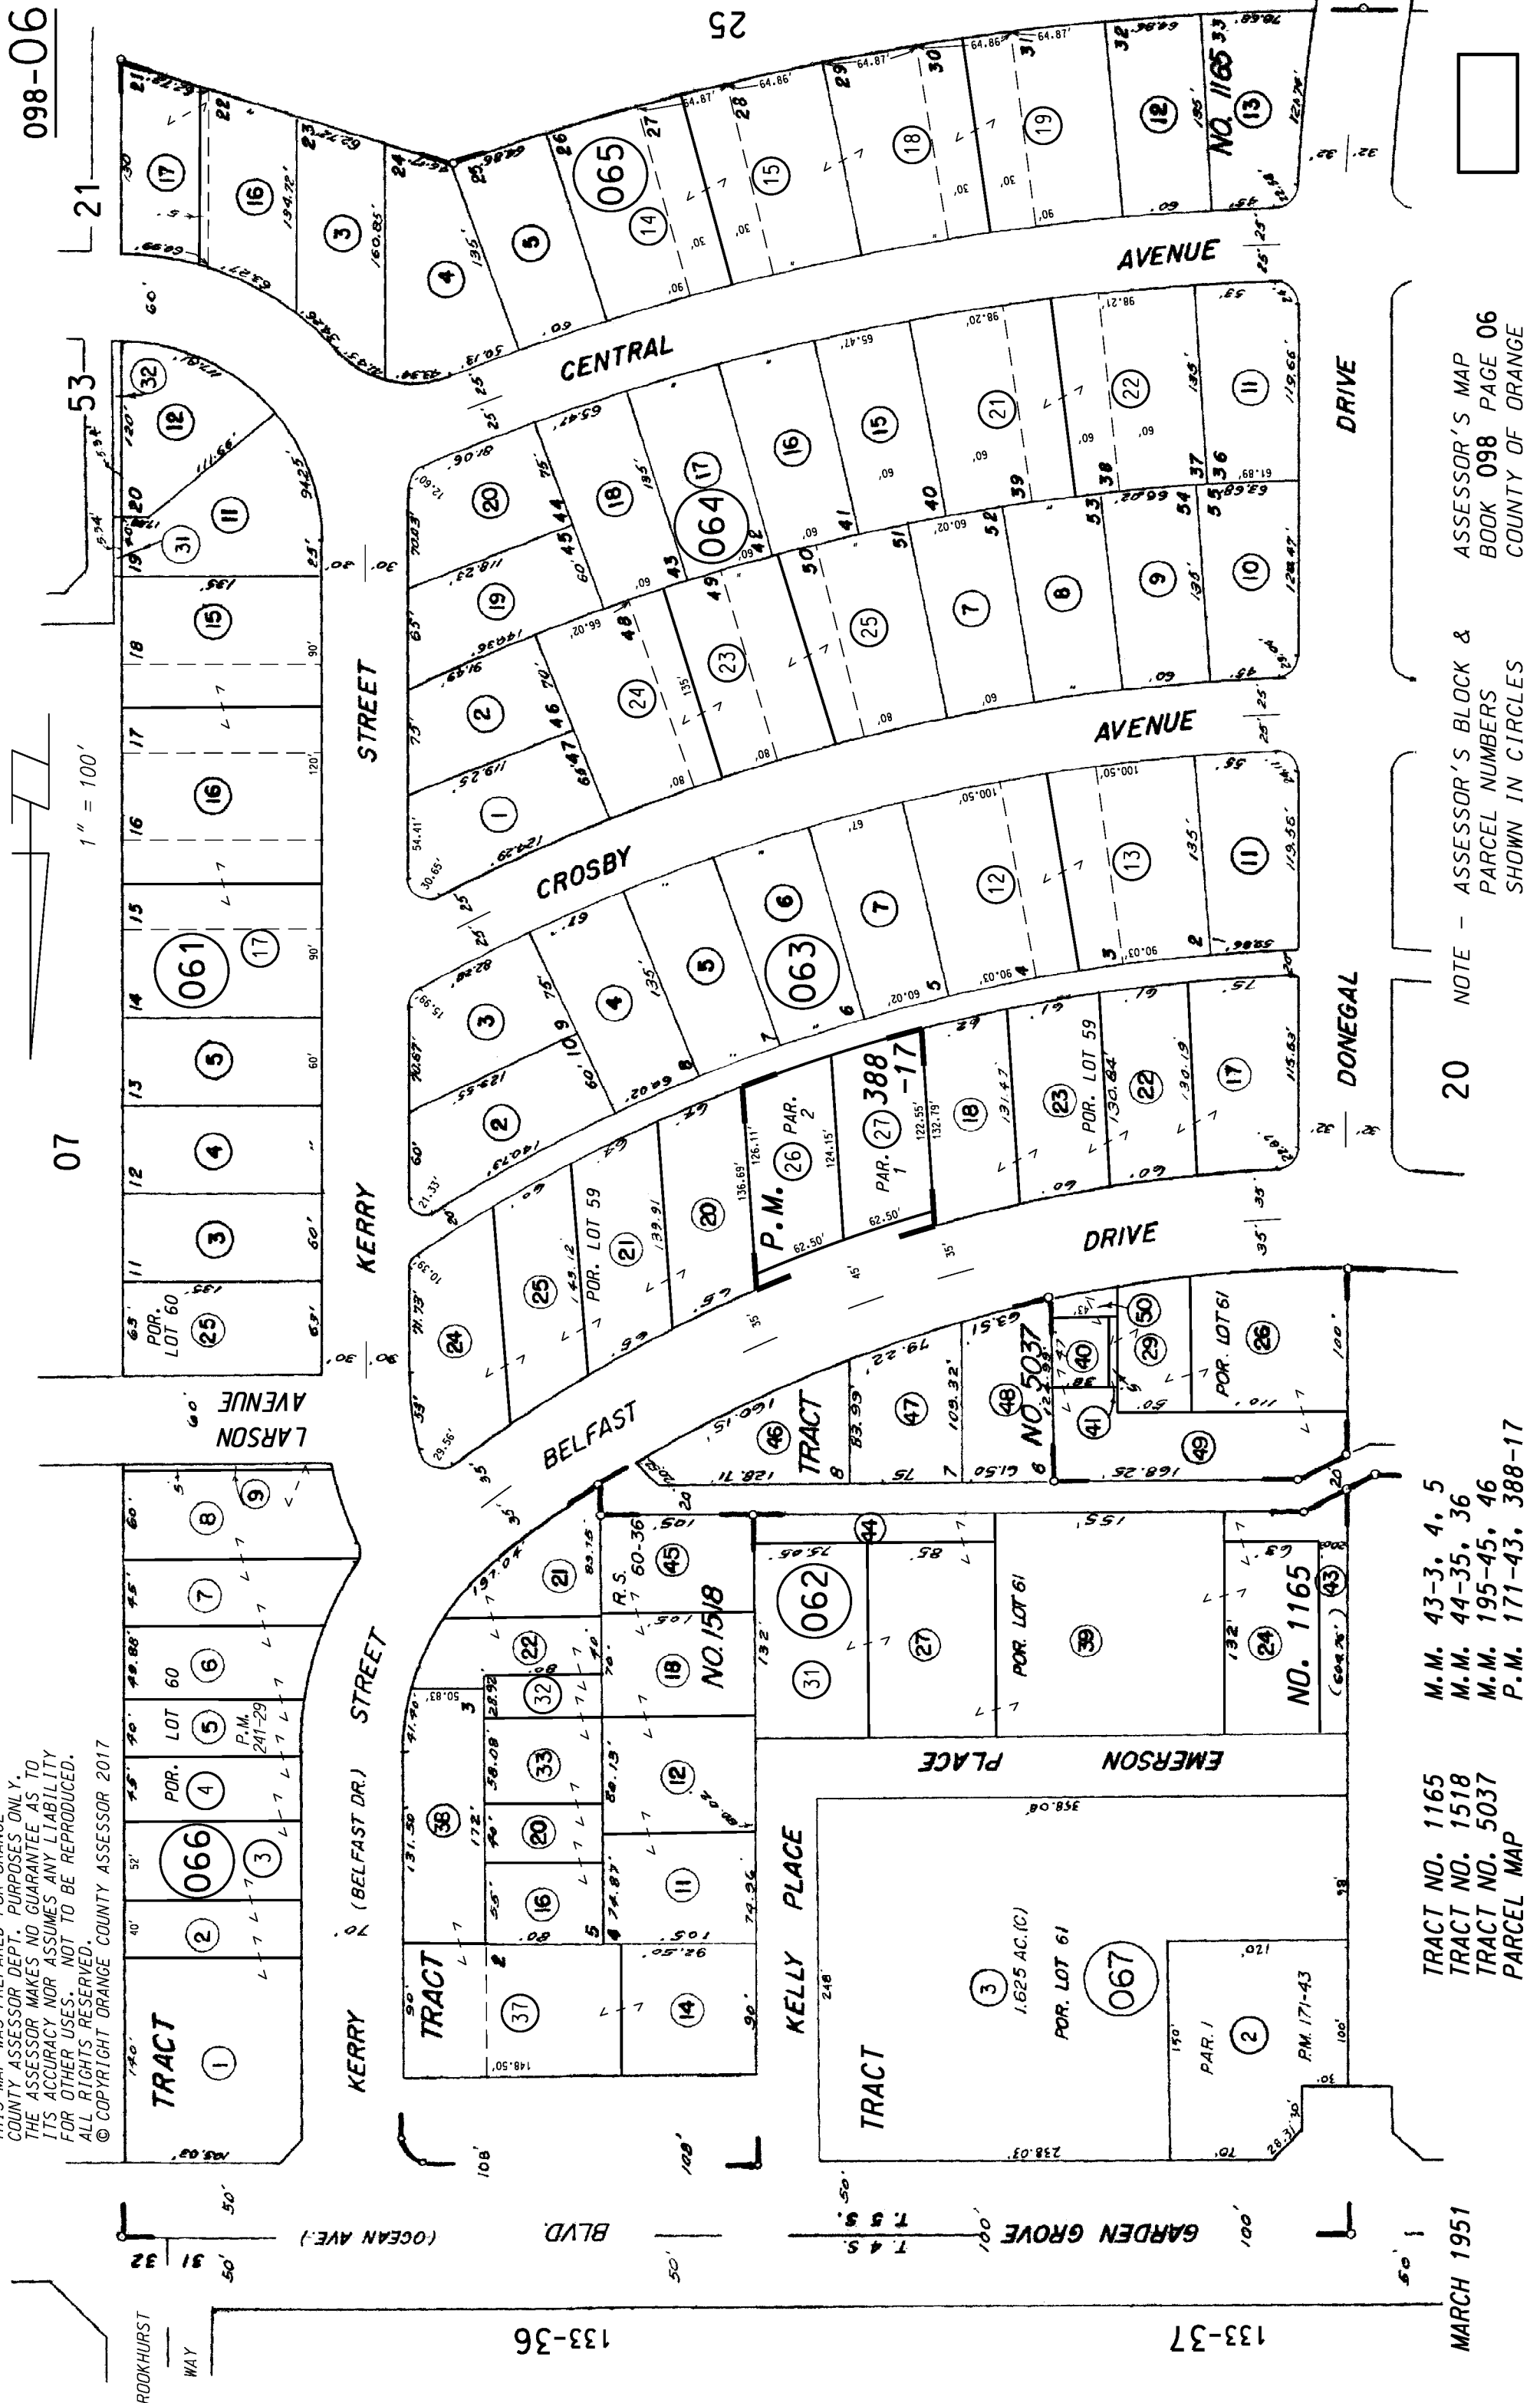

098-06

07

21

53

25

MARCH 1951

TRACT NO. 1165
TRACT NO. 1518
TRACT NO. 5037
PARCEL MAP

M.M. 43-3, 4, 5
M.M. 44-35, 36
M.M. 195-45, 46
P.M. 171-43, 388-17

20 NOTE - ASSESSOR'S BLOCK & PARCEL NUMBERS SHOWN IN CIRCLES

ASSESSOR'S MAP BOOK 098 PAGE 06 COUNTY OF ORANGE

