

133-20

POR. SE 1/4, NE 1/4, SEC. 36, T 4 S, R 11 W

19

SHERLOCK CIRCLE

HEALEY CIRCLE

MARLENE AVENUE


MARIE LANE

18

THIS MAP WAS PREPARED FOR ORANGE COUNTY ASSESSOR DEPT. PURPOSES ONLY. THE ASSESSOR MAKES NO GUARANTEE AS TO ITS ACCURACY NOR ASSUMES ANY LIABILITY FOR OTHER USES. NOT TO BE REPRODUCED. ALL RIGHTS RESERVED. COPYRIGHT ORANGE COUNTY ASSESSOR 2021

MAGNOLIA

STREET

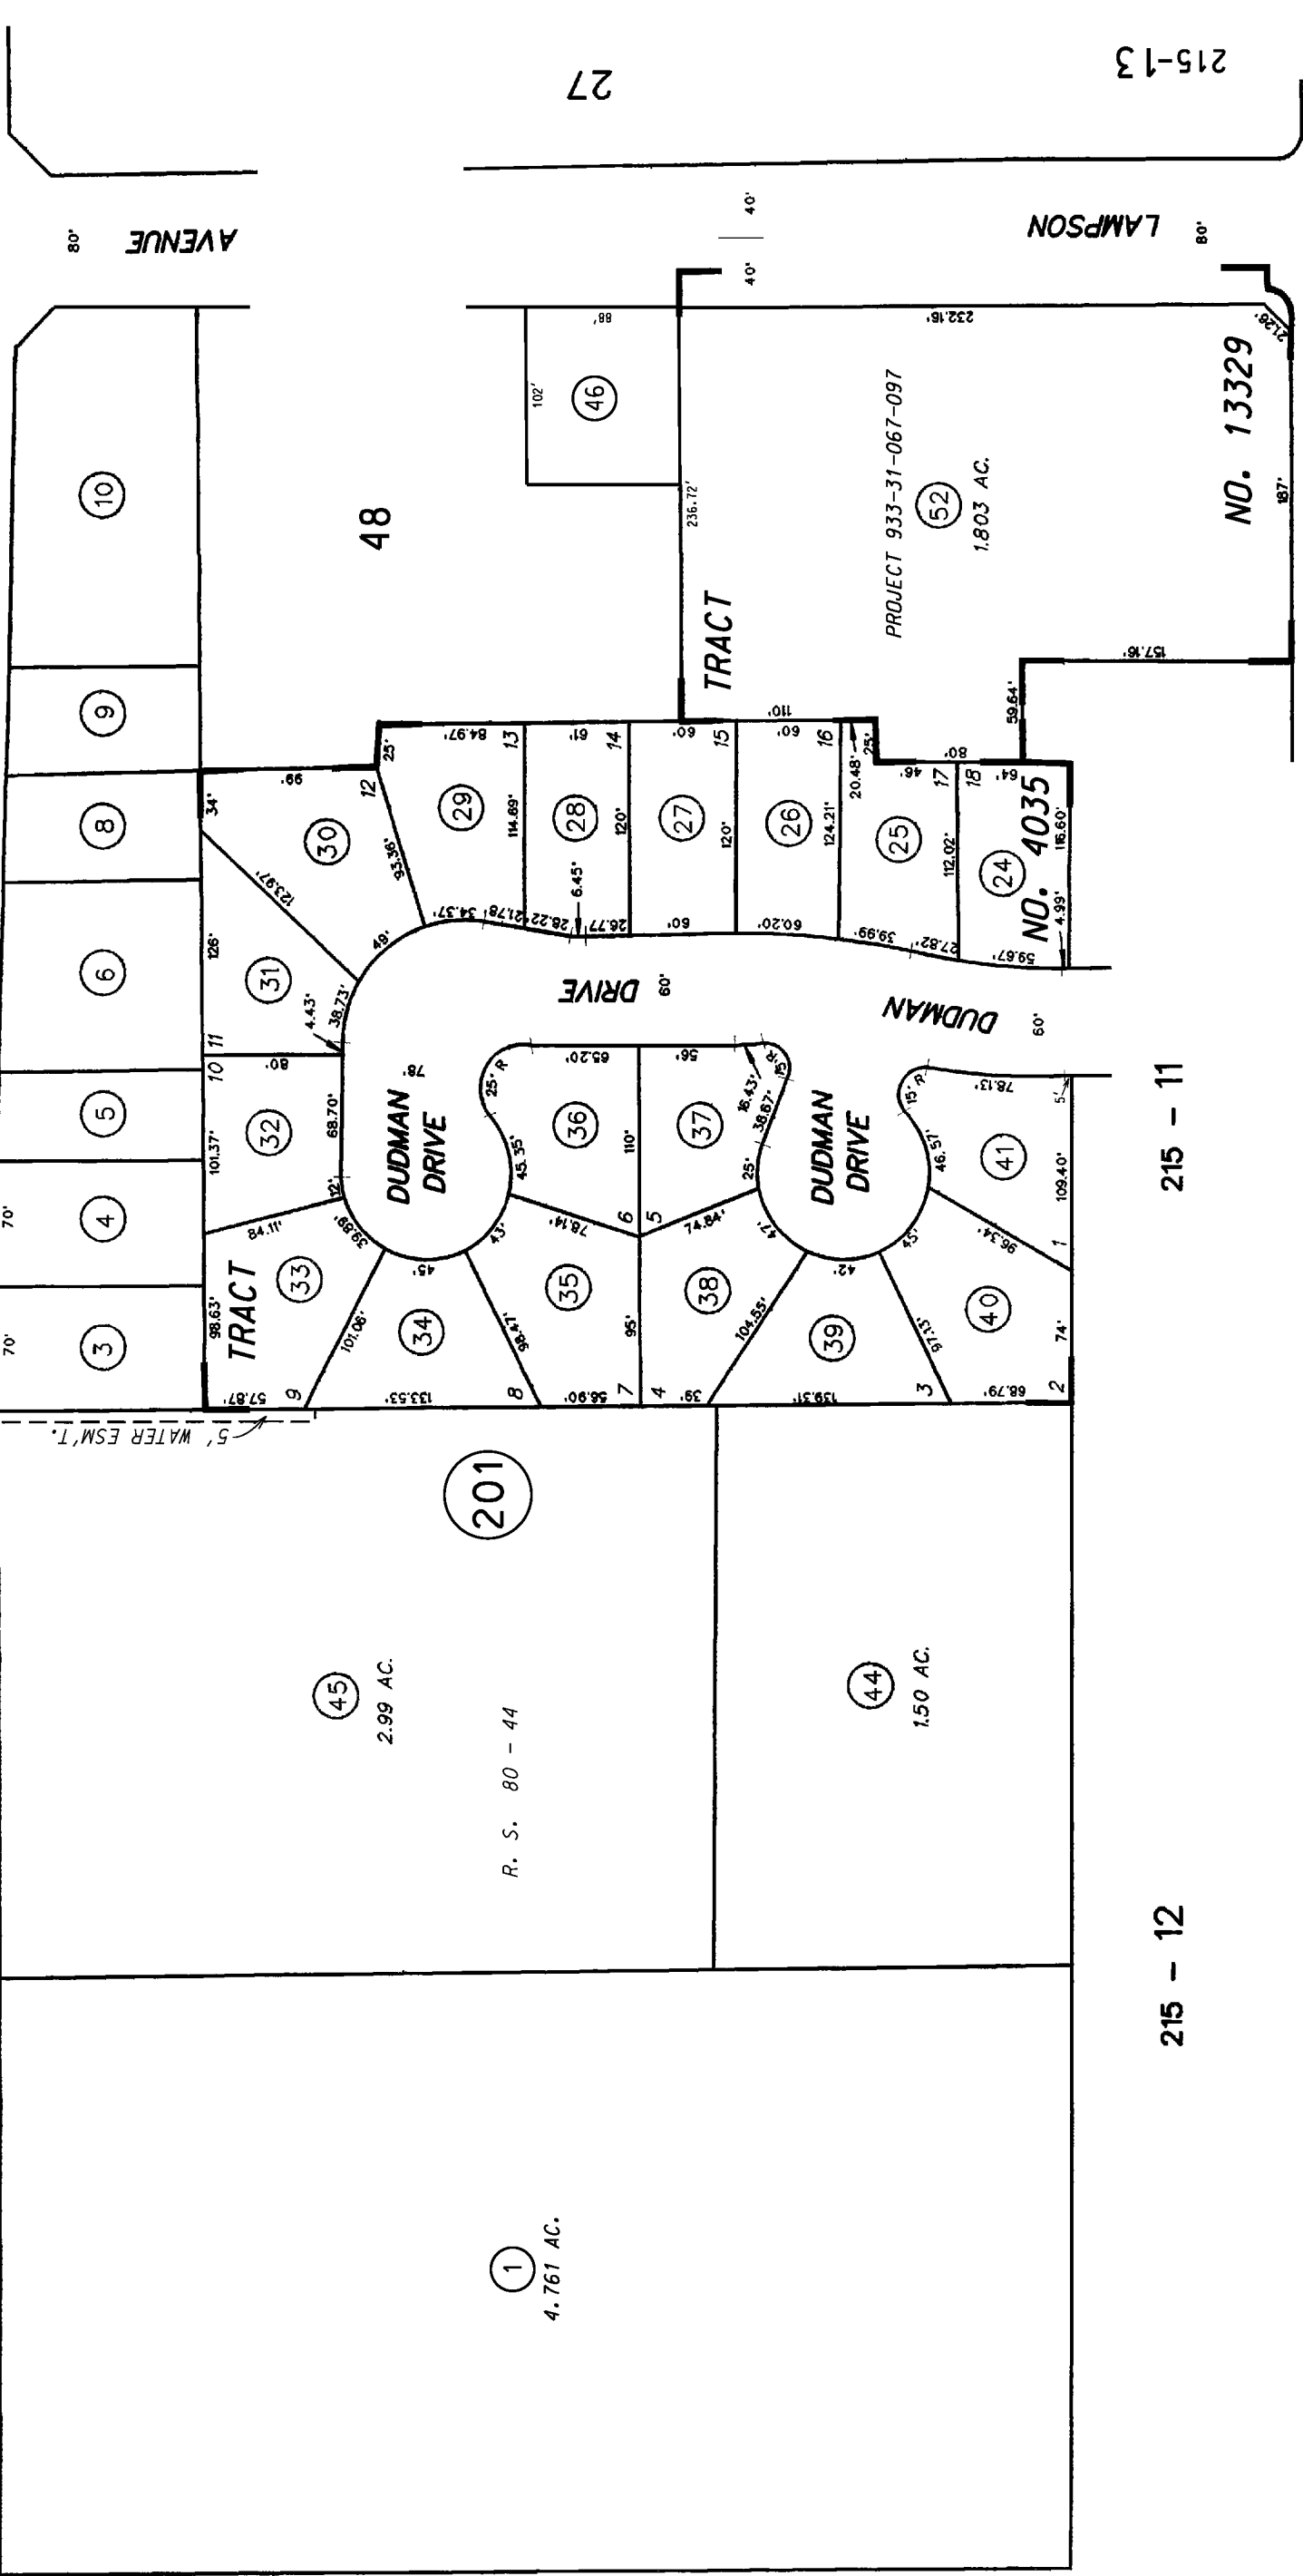

215 - 06

215 - 12

215 - 11

27

215-13

MARCH 1960

TRACT NO. 4035
TRACT NO. 13329


M.M. 142-23, 24
M.M. 685-18, 19

NOTE - ASSESSOR'S BLOCK & PARCEL NUMBERS SHOWN IN CIRCLES

ASSESSOR'S MAP
BOOK 133 PAGE 20
COUNTY OF ORANGE

PENTAGON STREET

* PRIVATE STREET

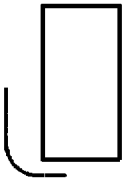

133-20.01

CONDOMINIUM

INDEX, TRACT NO. 13329

PROJECT NO. 933-31 TRACT NO. 13329 NO. LOTS 1 A.P. NO. 133-201-52

BILLING NO.	LOCATED ON LOT	UNIT NO.	COMMON AREA
933-31-067	Lot 1	1	Und. 1/31 Int in Lot 1
933-31-068	"	2	"
933-31-069	"	3	"
933-31-070	"	4	"
933-31-071	"	5	"
933-31-072	"	6	"
933-31-073	"	7	"
933-31-074	"	8	"
933-31-075	"	9	"
933-31-076	"	10	"
933-31-077	"	11	"
933-31-078	"	12	"
933-31-079	"	13	"
933-31-080	"	14	"
933-31-081	"	15	"
933-31-082	"	16	"
933-31-083	"	17	"
933-31-084	"	18	"
933-31-085	"	19	"
933-31-086	"	20	"
933-31-087	"	21	"
933-31-088	"	22	"
933-31-089	"	23	"
933-31-090	"	24	"
933-31-091	"	25	"
933-31-092	"	26	"
933-31-093	"	27	"
933-31-094	"	28	"
933-31-095	"	29	"
933-31-096	"	30	"
933-31-097	"	31	"