
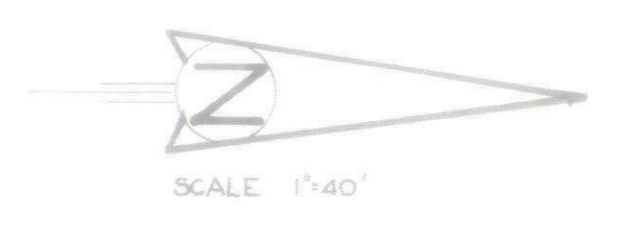


PROFILE SCALES
 HORIZ: 1" = 40'
 VERT: 1" = 4'

CONSTRUCTION NOTES

- ① CONST. 12" ACP CLASS 150 WATERLINE
- ② CONST. FIRE HYDRANT PER STD. DWG. X-33
- ③ CONST. 12" ACP PLUG CLASS 150
- ④ CONST. 2" AIR AND VACUUM ASSEMBLY AND ENCLOSURE PER STD. DWD. X-30 AND X-32

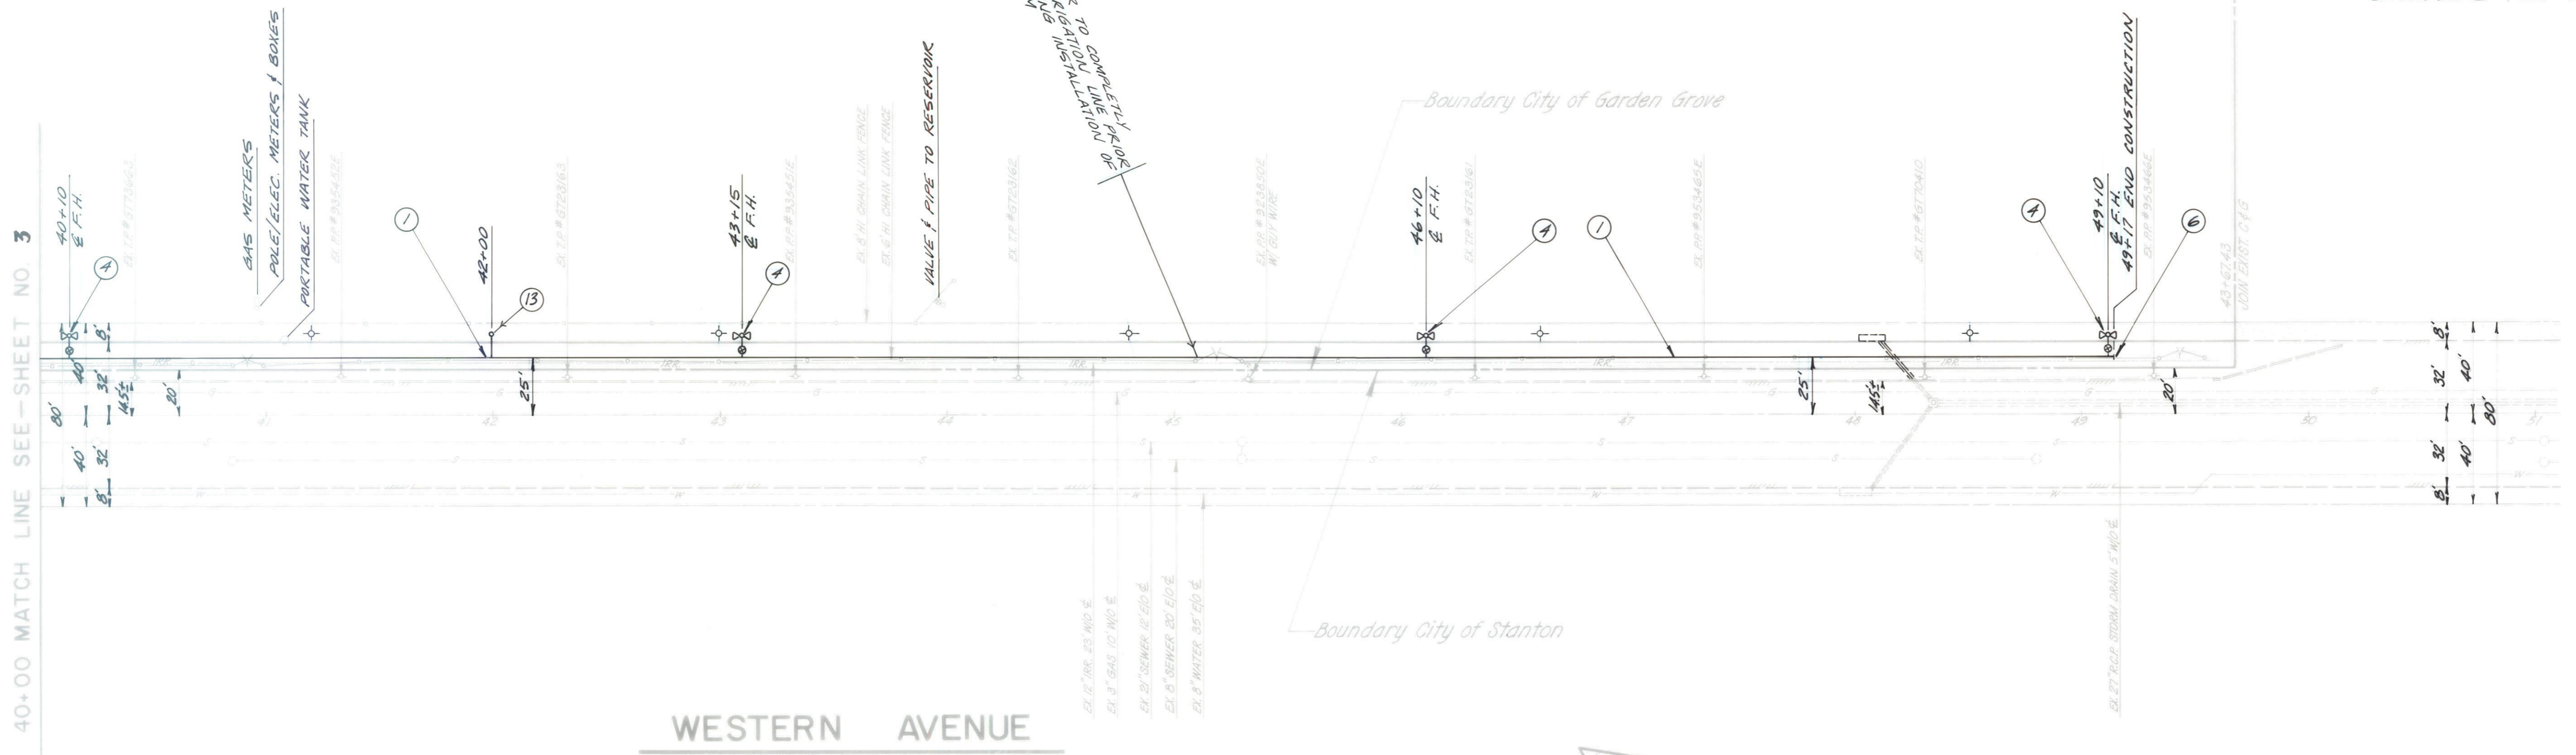

40+00 MATCH LINE SEE SHEET NO. 3

WESTERN AVENUE