


PUD-110-72

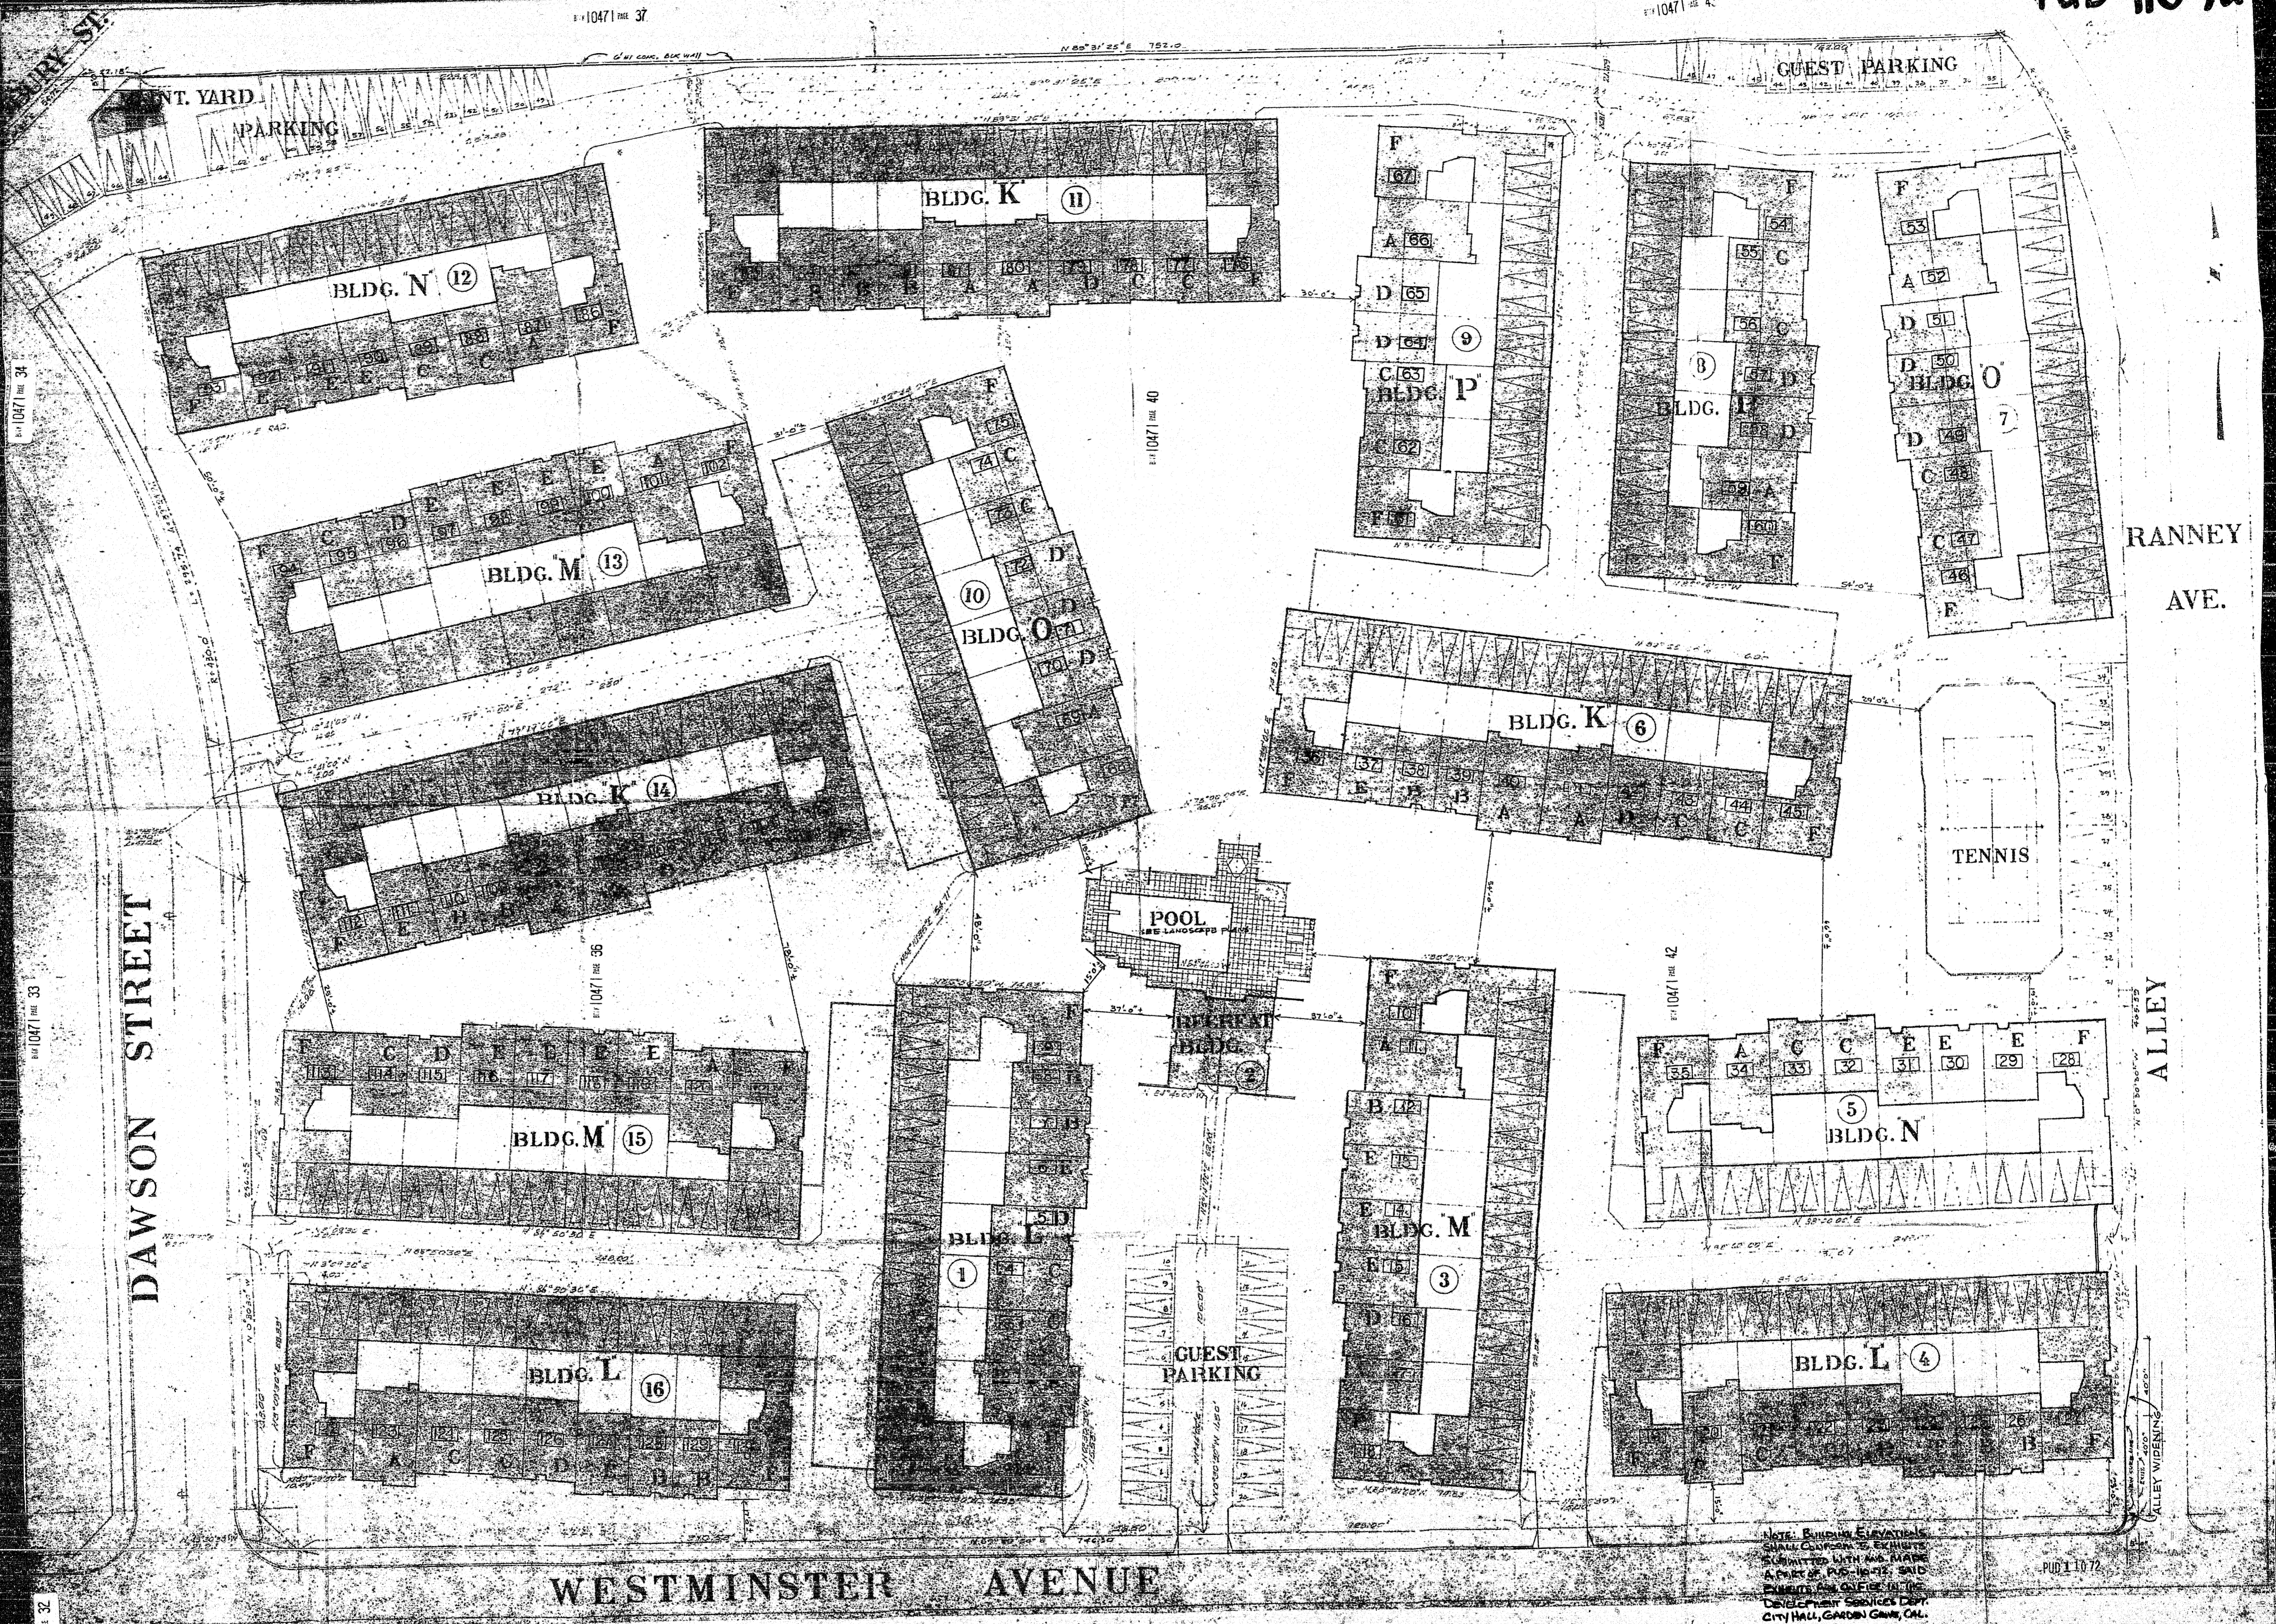

DAWSON STREET

UTILITY YARD
PARKING

RANNEY AVE.

ALLEY

WESTMINSTER AVENUE

NOTE: BUILDING ELEVATIONS SHALL CORRESPOND TO EXHIBITS SUBMITTED WITH AND MADE A PART OF PUD-110-72. SAID EXHIBITS ARE ON FILE IN THE DEVELOPMENT SERVICES DEPT. CITY HALL, GARDEN GROVE, CAL.

PUD 110-72

10471 SHEET 34

10471 SHEET 33

10471 SHEET 32

10471 SHEET 35

10471 SHEET 38

10471 SHEET 41

10471 SHEET 40

10471 SHEET 42

WOODBURY ST.

DAWSON STREET

WESTMINSTER AVENUE

10471 REC 46

10471 REC 45


10471 REC 44

10471 REC 49

10471 REC 52

10471 REC 51

10471 REC 48

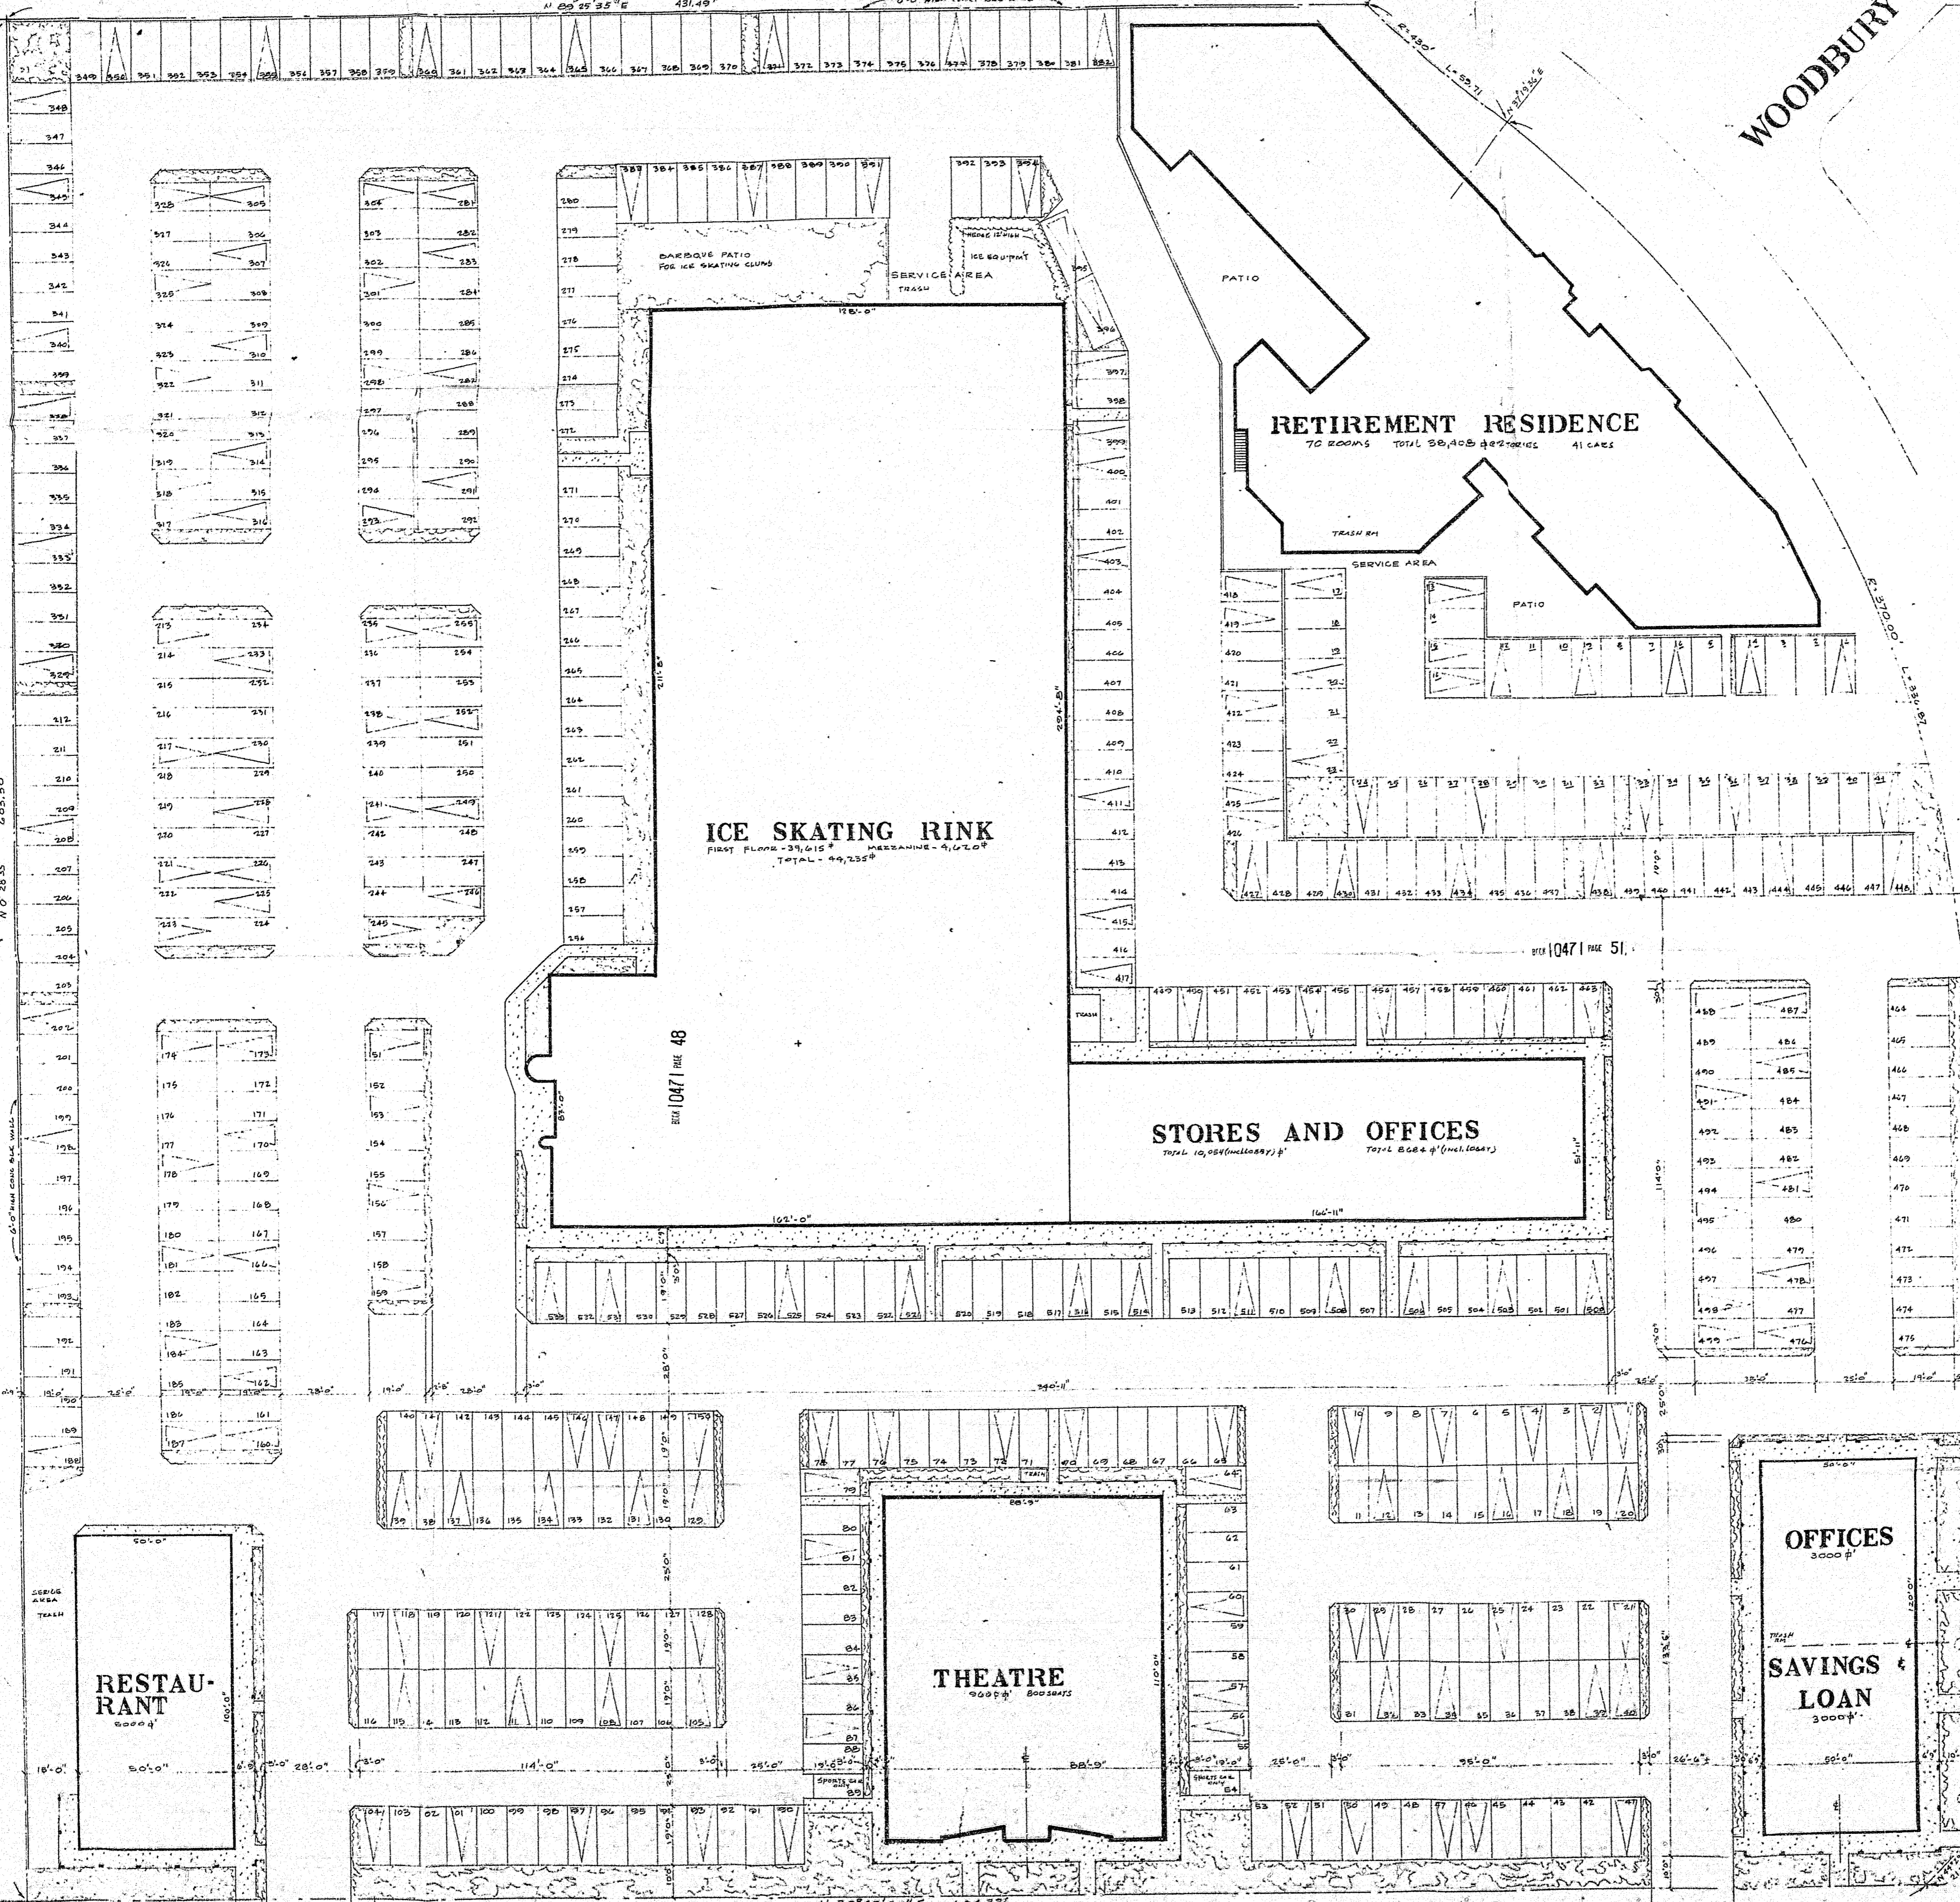

NOTE: BUILDING ELEVATIONS SHALL CONFORM TO ELEVATIONS SUBMITTED WITH AND MADE A PART OF PUD-110-72. SAID ELEVATIONS ARE ON FILE IN THE DEVELOPMENT SERVICES DEPT. CITY HALL, GARDEN GROVE, CALIF.

PUD 110 72